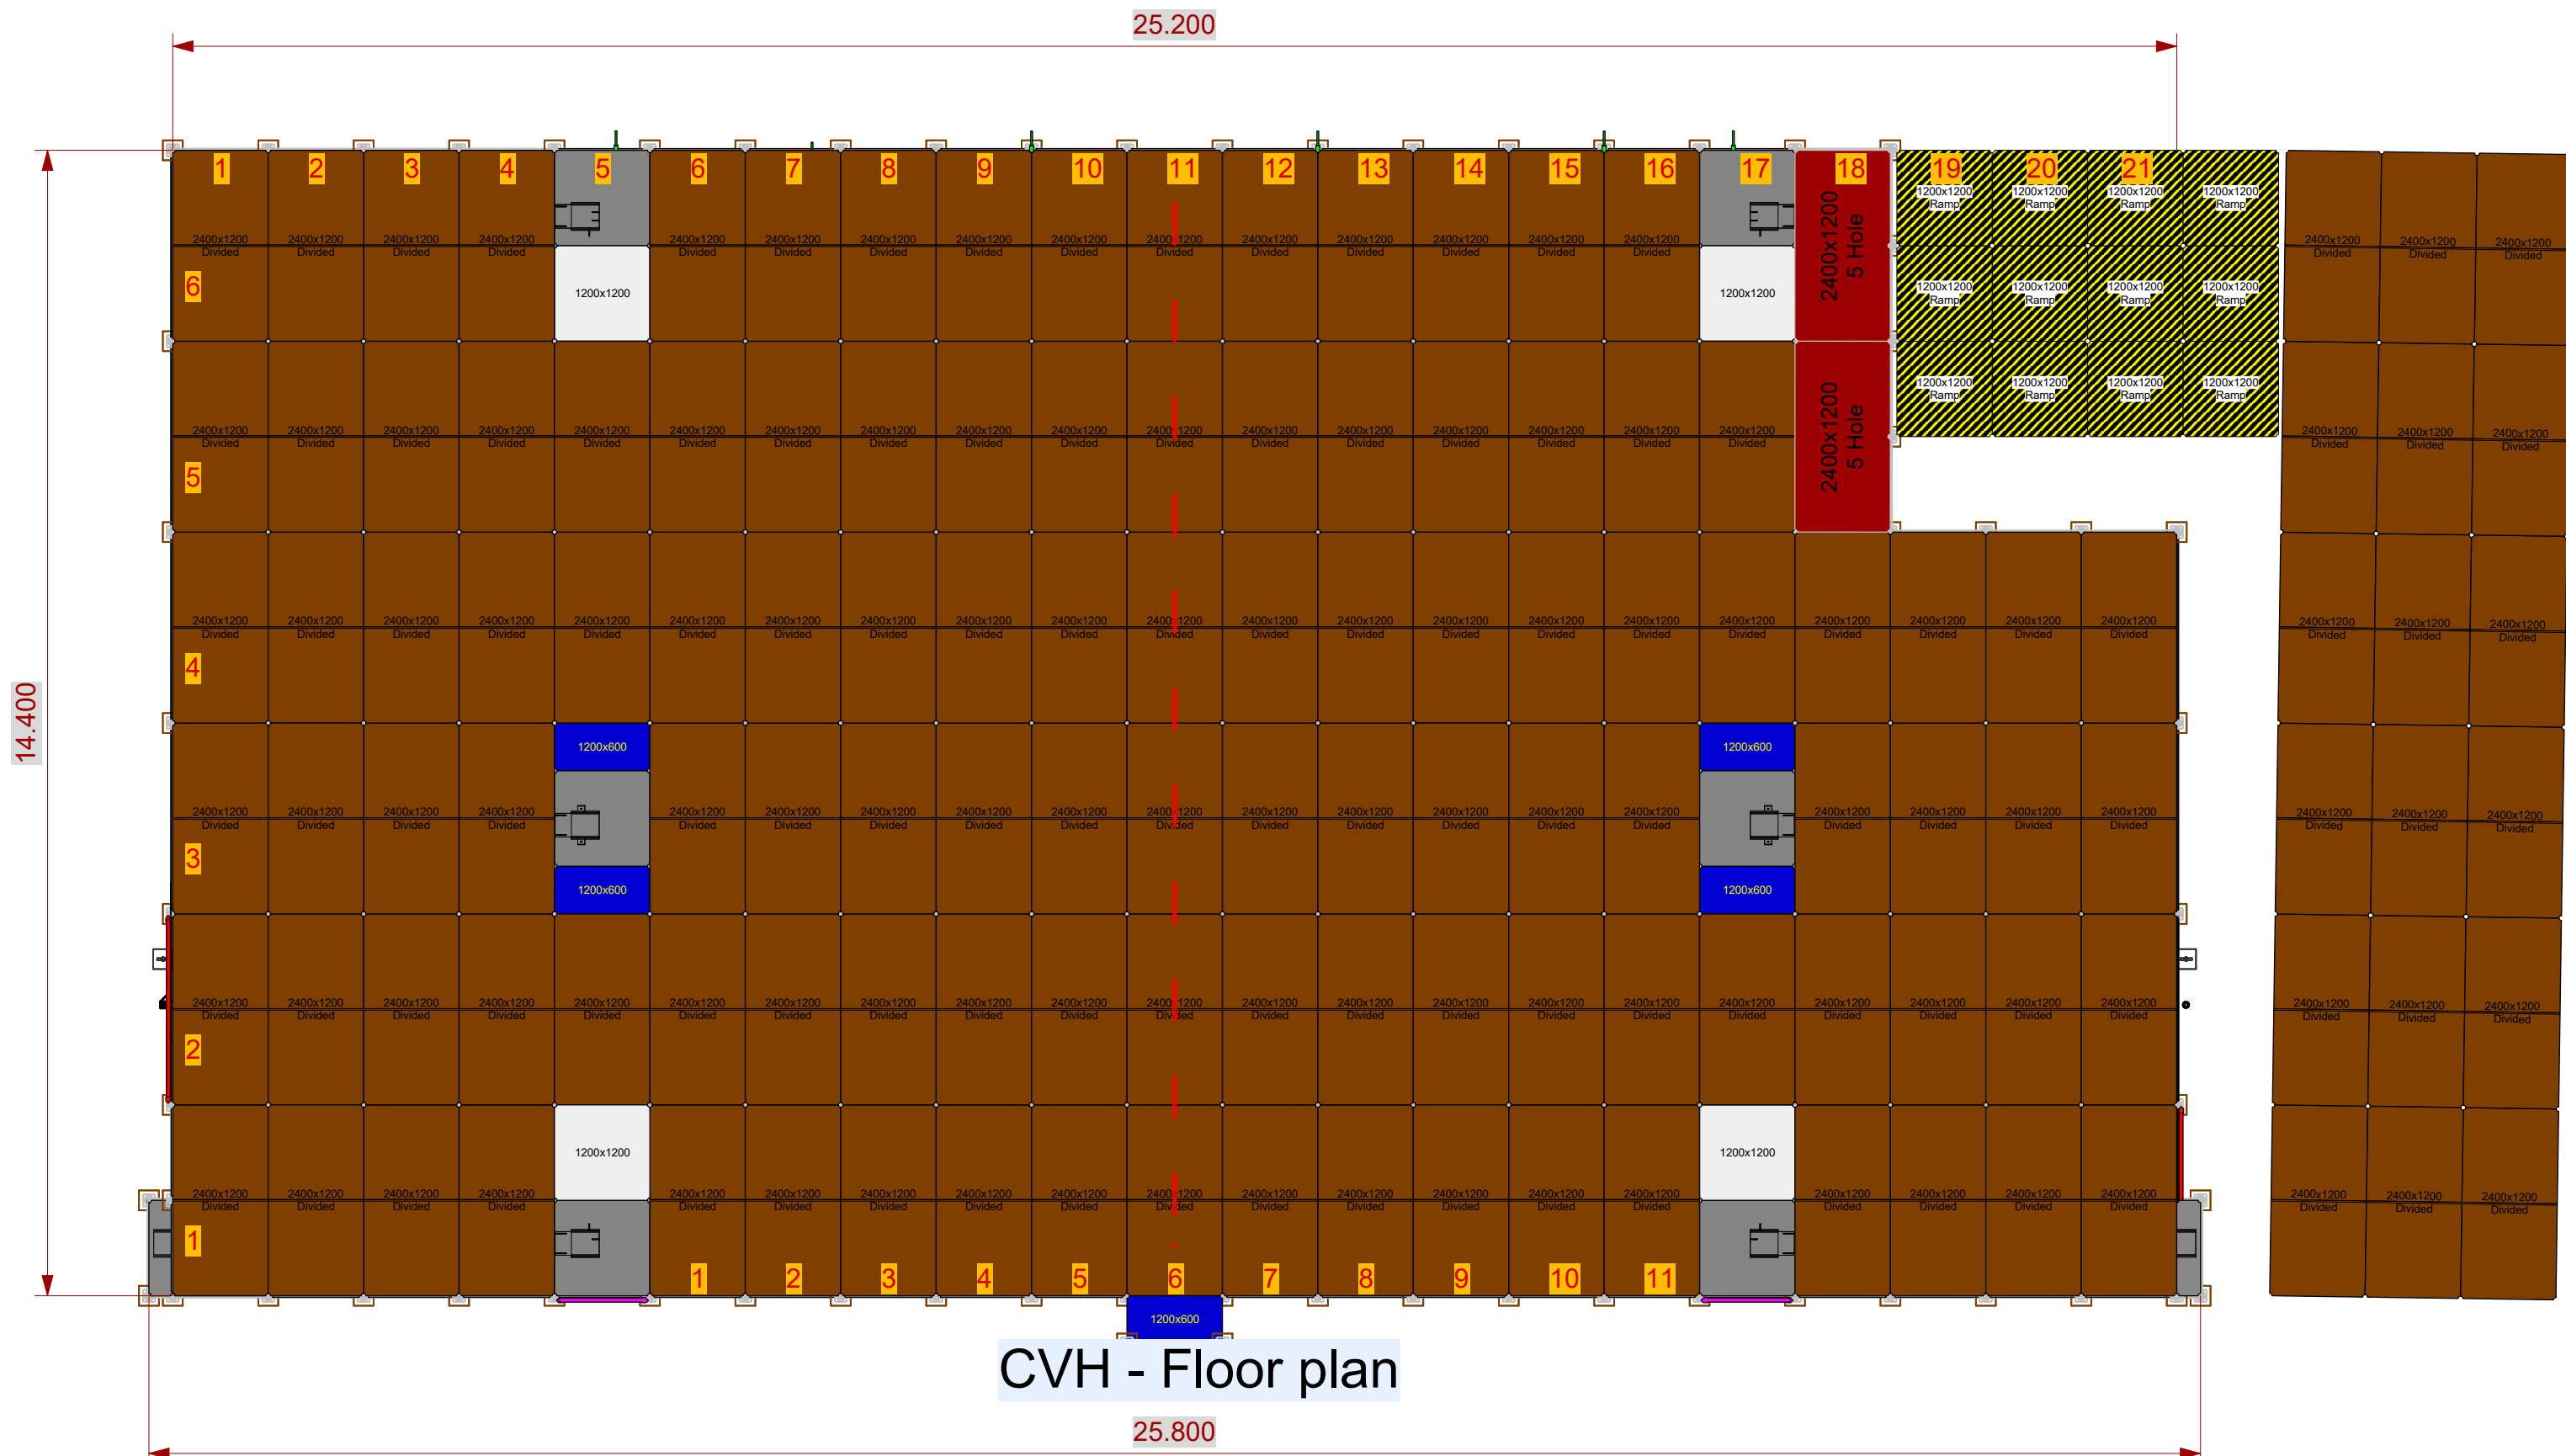

	Project : CVH Kløften 2026	
	File : CVH Kløften (store scene) 2026.vwx	View : FRONT
	Scale : 1:90	Date : 2026
	Units : mm	PM : ANLI
Notes :	Drawn By : MMM	Page : 1/2



CVH - Floor plan

	Project : CVH Kløften 2026	
	File : CVH Kløften (store scene) 2026.vwx	View : Gulv plan
		Scale : 1:80
		Units : mm
		Notes :
	Date : 2026	
	PM : ANLI	
	Drawn By : MMM	
	Page : 2/2	