


KLØFTEN FESTIVAL 2024 – STORE SCENE

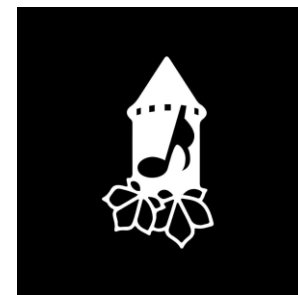

Light Specifications



KLØFTEN FESTIVAL 2024 – STORE SCENE

Light Specifications

Intelligent:

- 12 Pcs. Martin Mac Viper XIP
- 12 Pcs. Martin Mac Aura XB

Generics:

- 24 Pcs. PAR64. CP62
- 02 Pcs. Look Unique Hazer 2.1
- 12 Pcs. Roxx Cluster B2FC
- 08 Pcs. Martin Atomic 3000

Truss:

- 02 Pcs. House LX
- 01 Pcs. Guest LX
- 02 Pcs. Backdrop LX (MAX 50KG For Backdrop)
- 02 Pcs. Side Truss

Control:

- 01 Pcs. MA Lightning Grandma2 Lite
- 02 Pcs. Guest DMX Lines FOH – Stage
- 02 Pcs. Guest CAT5 FOH – Stage

Kløften Contact:

Production Manager: Hansi

Mail: hansi@kloften.dk

Phone: +4522402983

Stage Manager: Bjørn Jensen

Mail: bjoern@kloften.dk

Phone: +4542730076

Nordic Rental Contact:

Production Manager: Anders Linnet

Mail: Anli@nordic.dk


Phone: +4527102639

Light Manager: Jonathan Jensen


Mail: joje@nordic.dk

Phone: +4527102620



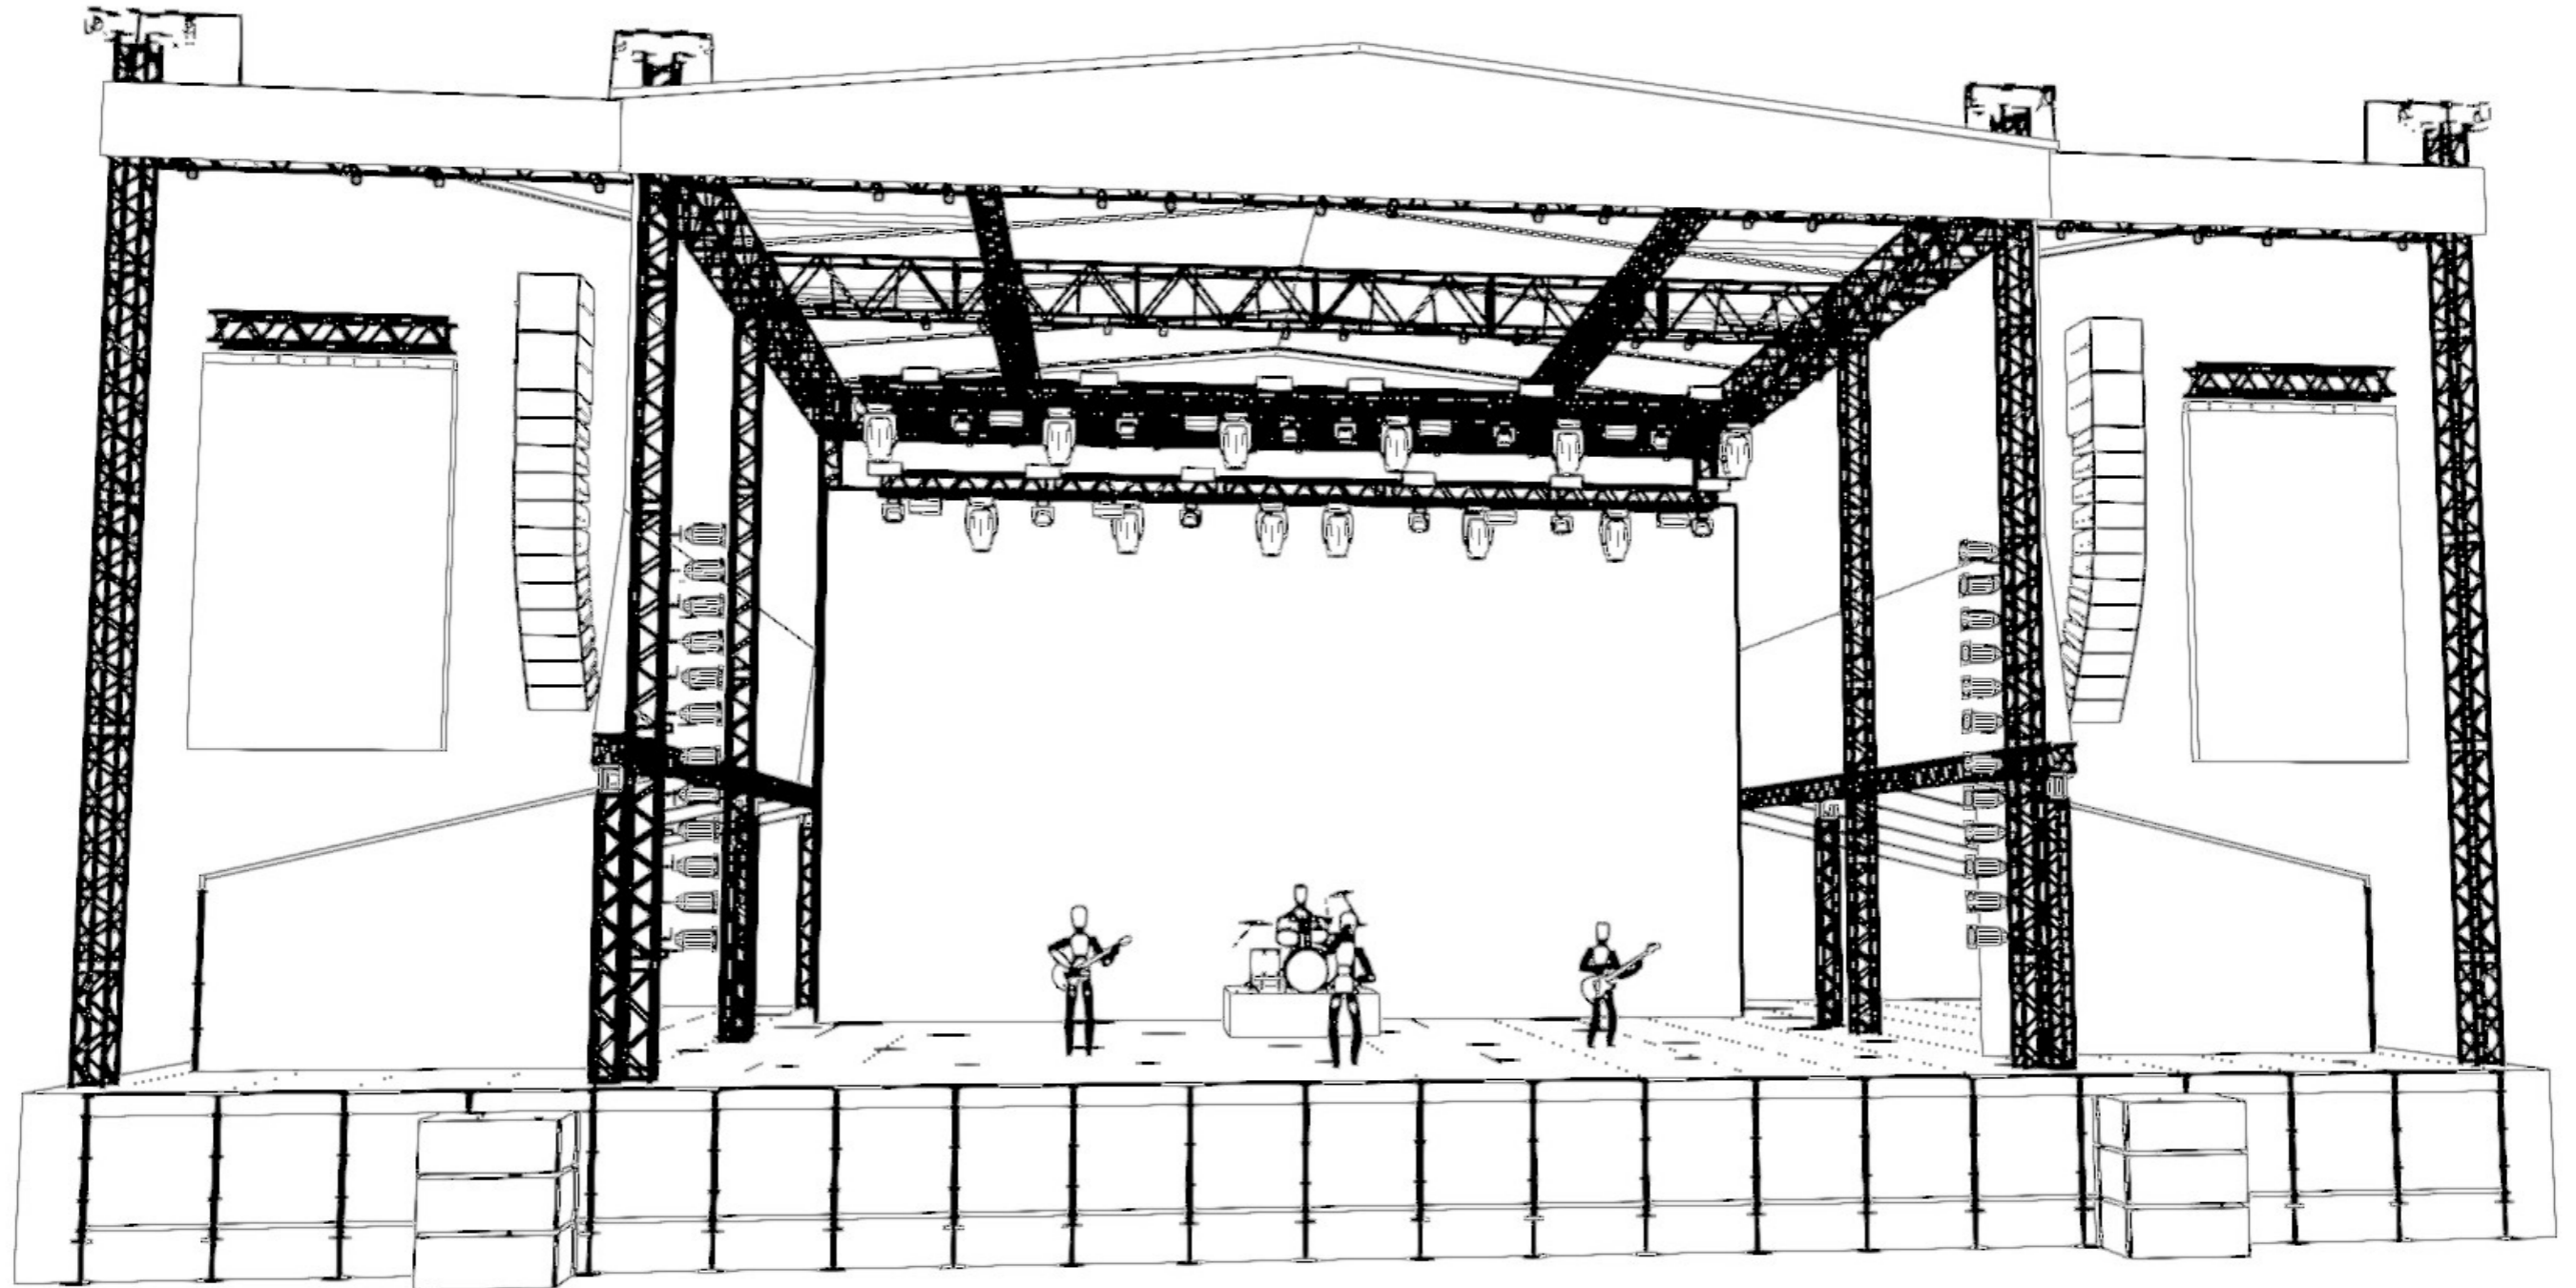

LEGEND				NOTES				VENUE	SHOW DATE	PROJECT	DESIGN
Symbol	Name	Count	Fixture Options	Symbol	Name	Mode	Count	Store Scene	2024	Kløften Festival	Nordic Rentals
	MAC Viper XIP	12	MAC Vi... Basic.		PAR 64		24	MANAGER - CONTACT	SCALE		
	MAC Aura XB	12	Mode: S... Std.		Cluster B2FC	9	12	Anders Linnet	NOT TO SCALE		
	Atomic 3000	8	Channe... 4 Ch.					+45 27102639	VERSION		
								al@nordic.dk	V.1.1		

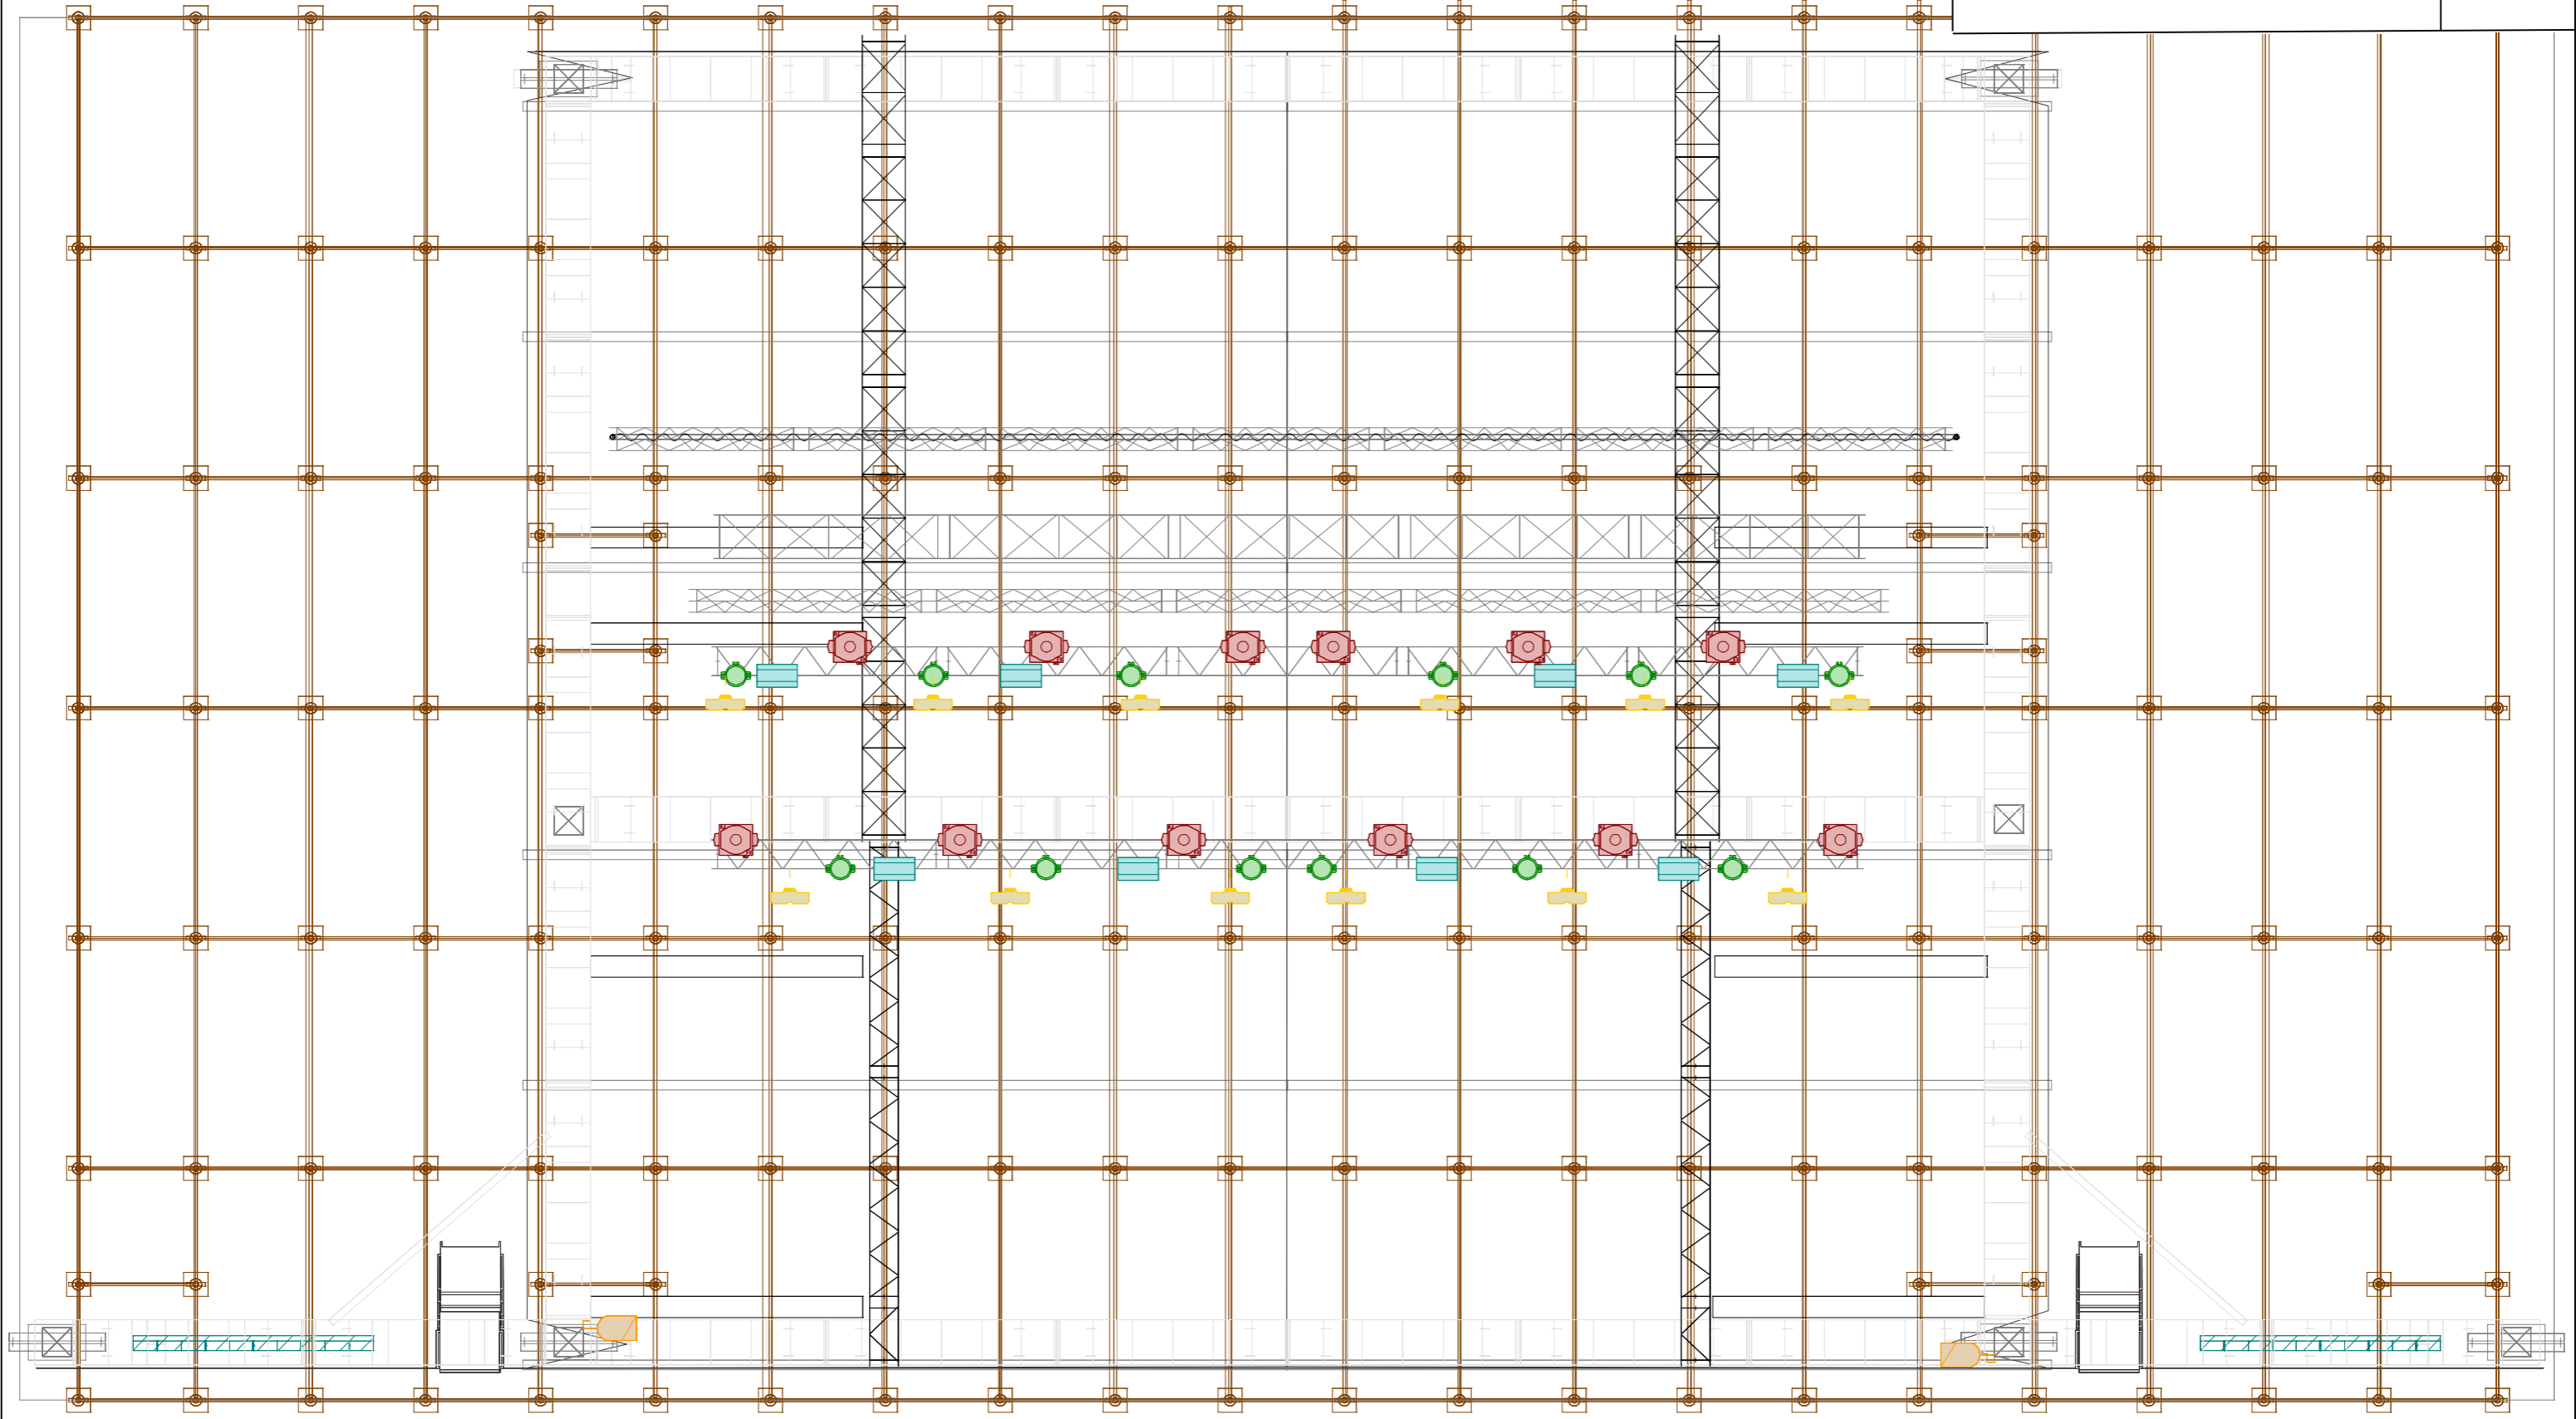

LEGEND		Name	Count	Fixture	Symbol	Name	Mode	Count
		MAC Viper XIP	12	MAC V		PAR 64		24
		MAC Aura XB	12	Mode:		Cluster B2FC	9	12
		Atomic 3000	8	Chann				


NOTES
 2 X SMOKE + FAN
 S.R. @ A.501-502
 S.L. @ A 503-504
 FOH Desk GrandMA2 li
 2 x Guest DMX lines
 2 x Guest LAN lines

VENUE
Store Scene
 MANAGER - CONTACT
Anders Linnet
+45 27102639
al@nordic.dk

SHOW DATE
2024
 SCALE
NOT TO SCALE
 VERSION
V.1.1

PROJECT
Kløften Festival

DESIGN
Nordic Rentals

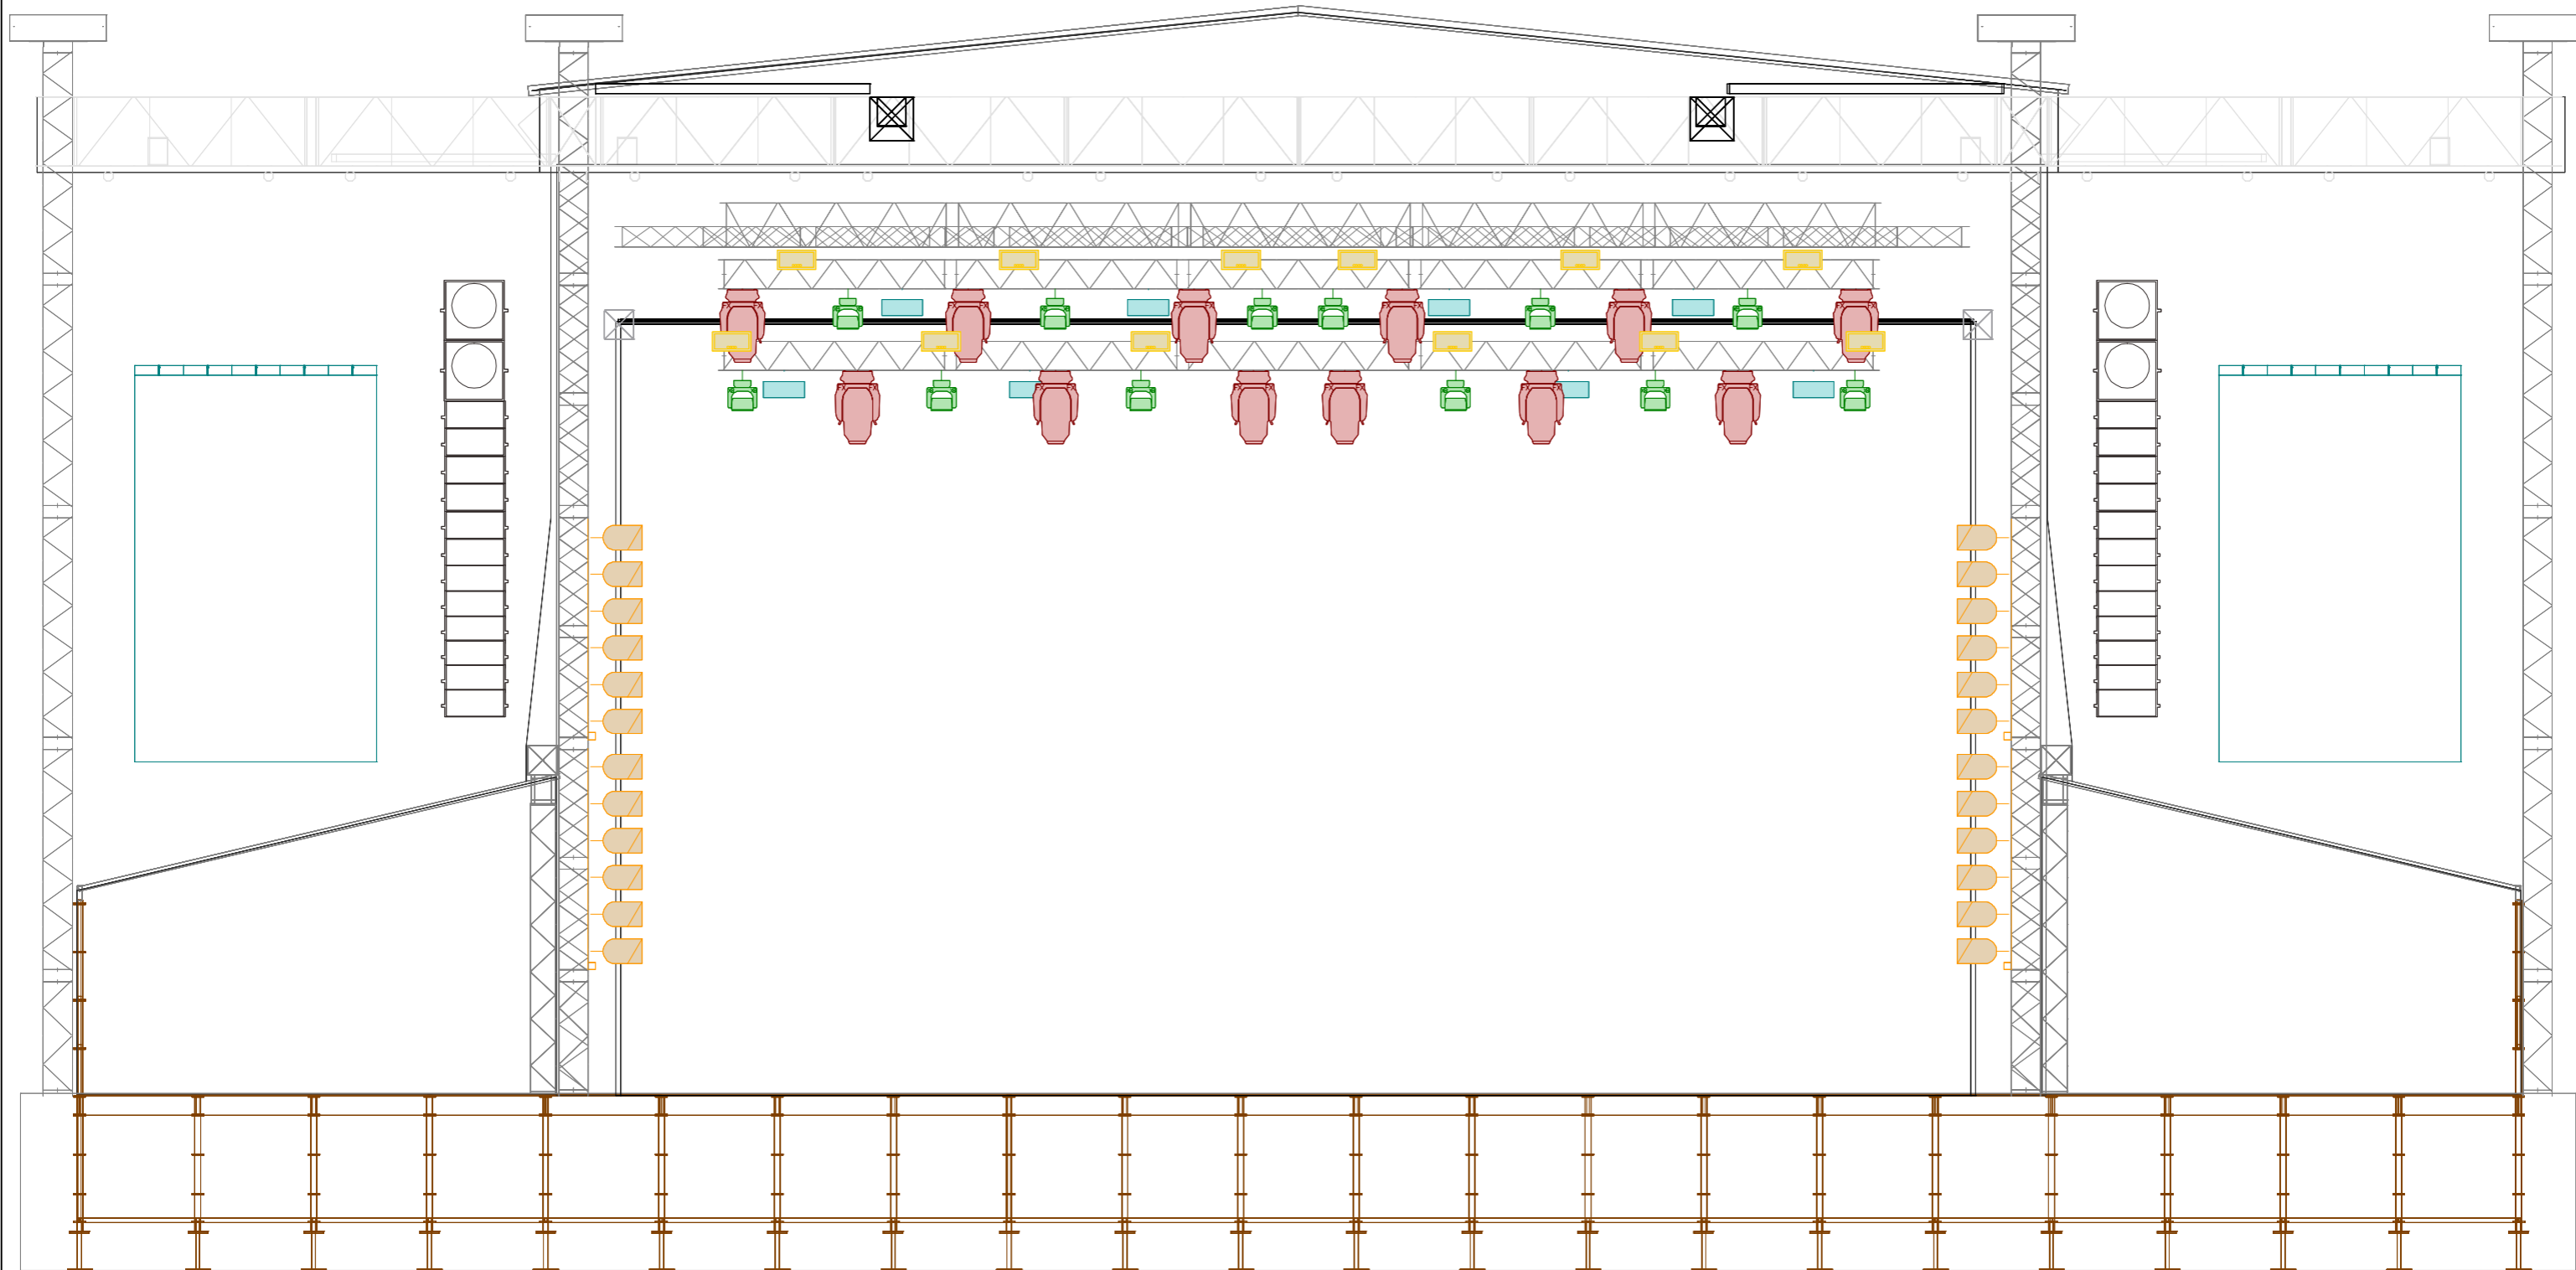

LEGEND						
Symbol	Name	Count	Fixture	Symbol	Name	Count
	MAC Viper XIP	12	MAC V		PAR 64	24
	MAC Aura XB	12	Mode:		Cluster B2FC	12
	Atomic 3000	8	Chann			

NOTES
 2 X SMOKE + FAN
 S.R. @ A.501-502
 S.L. @ A 503-504
 FOH Desk GrandMA2 li
 2 x Guest DMX lines
 2 x Guest LAN lines

VENUE
 Store Scene
 MANAGER - CONTACT
 Anders Linnet
 +45 27102639
 al@nordic.dk


SHOW DATE
 2024
SCALE
 NOT TO SCALE
VERSION
 V.1.1

PROJECT
 Kløften Festival






DESIGN
 Nordic Rentals



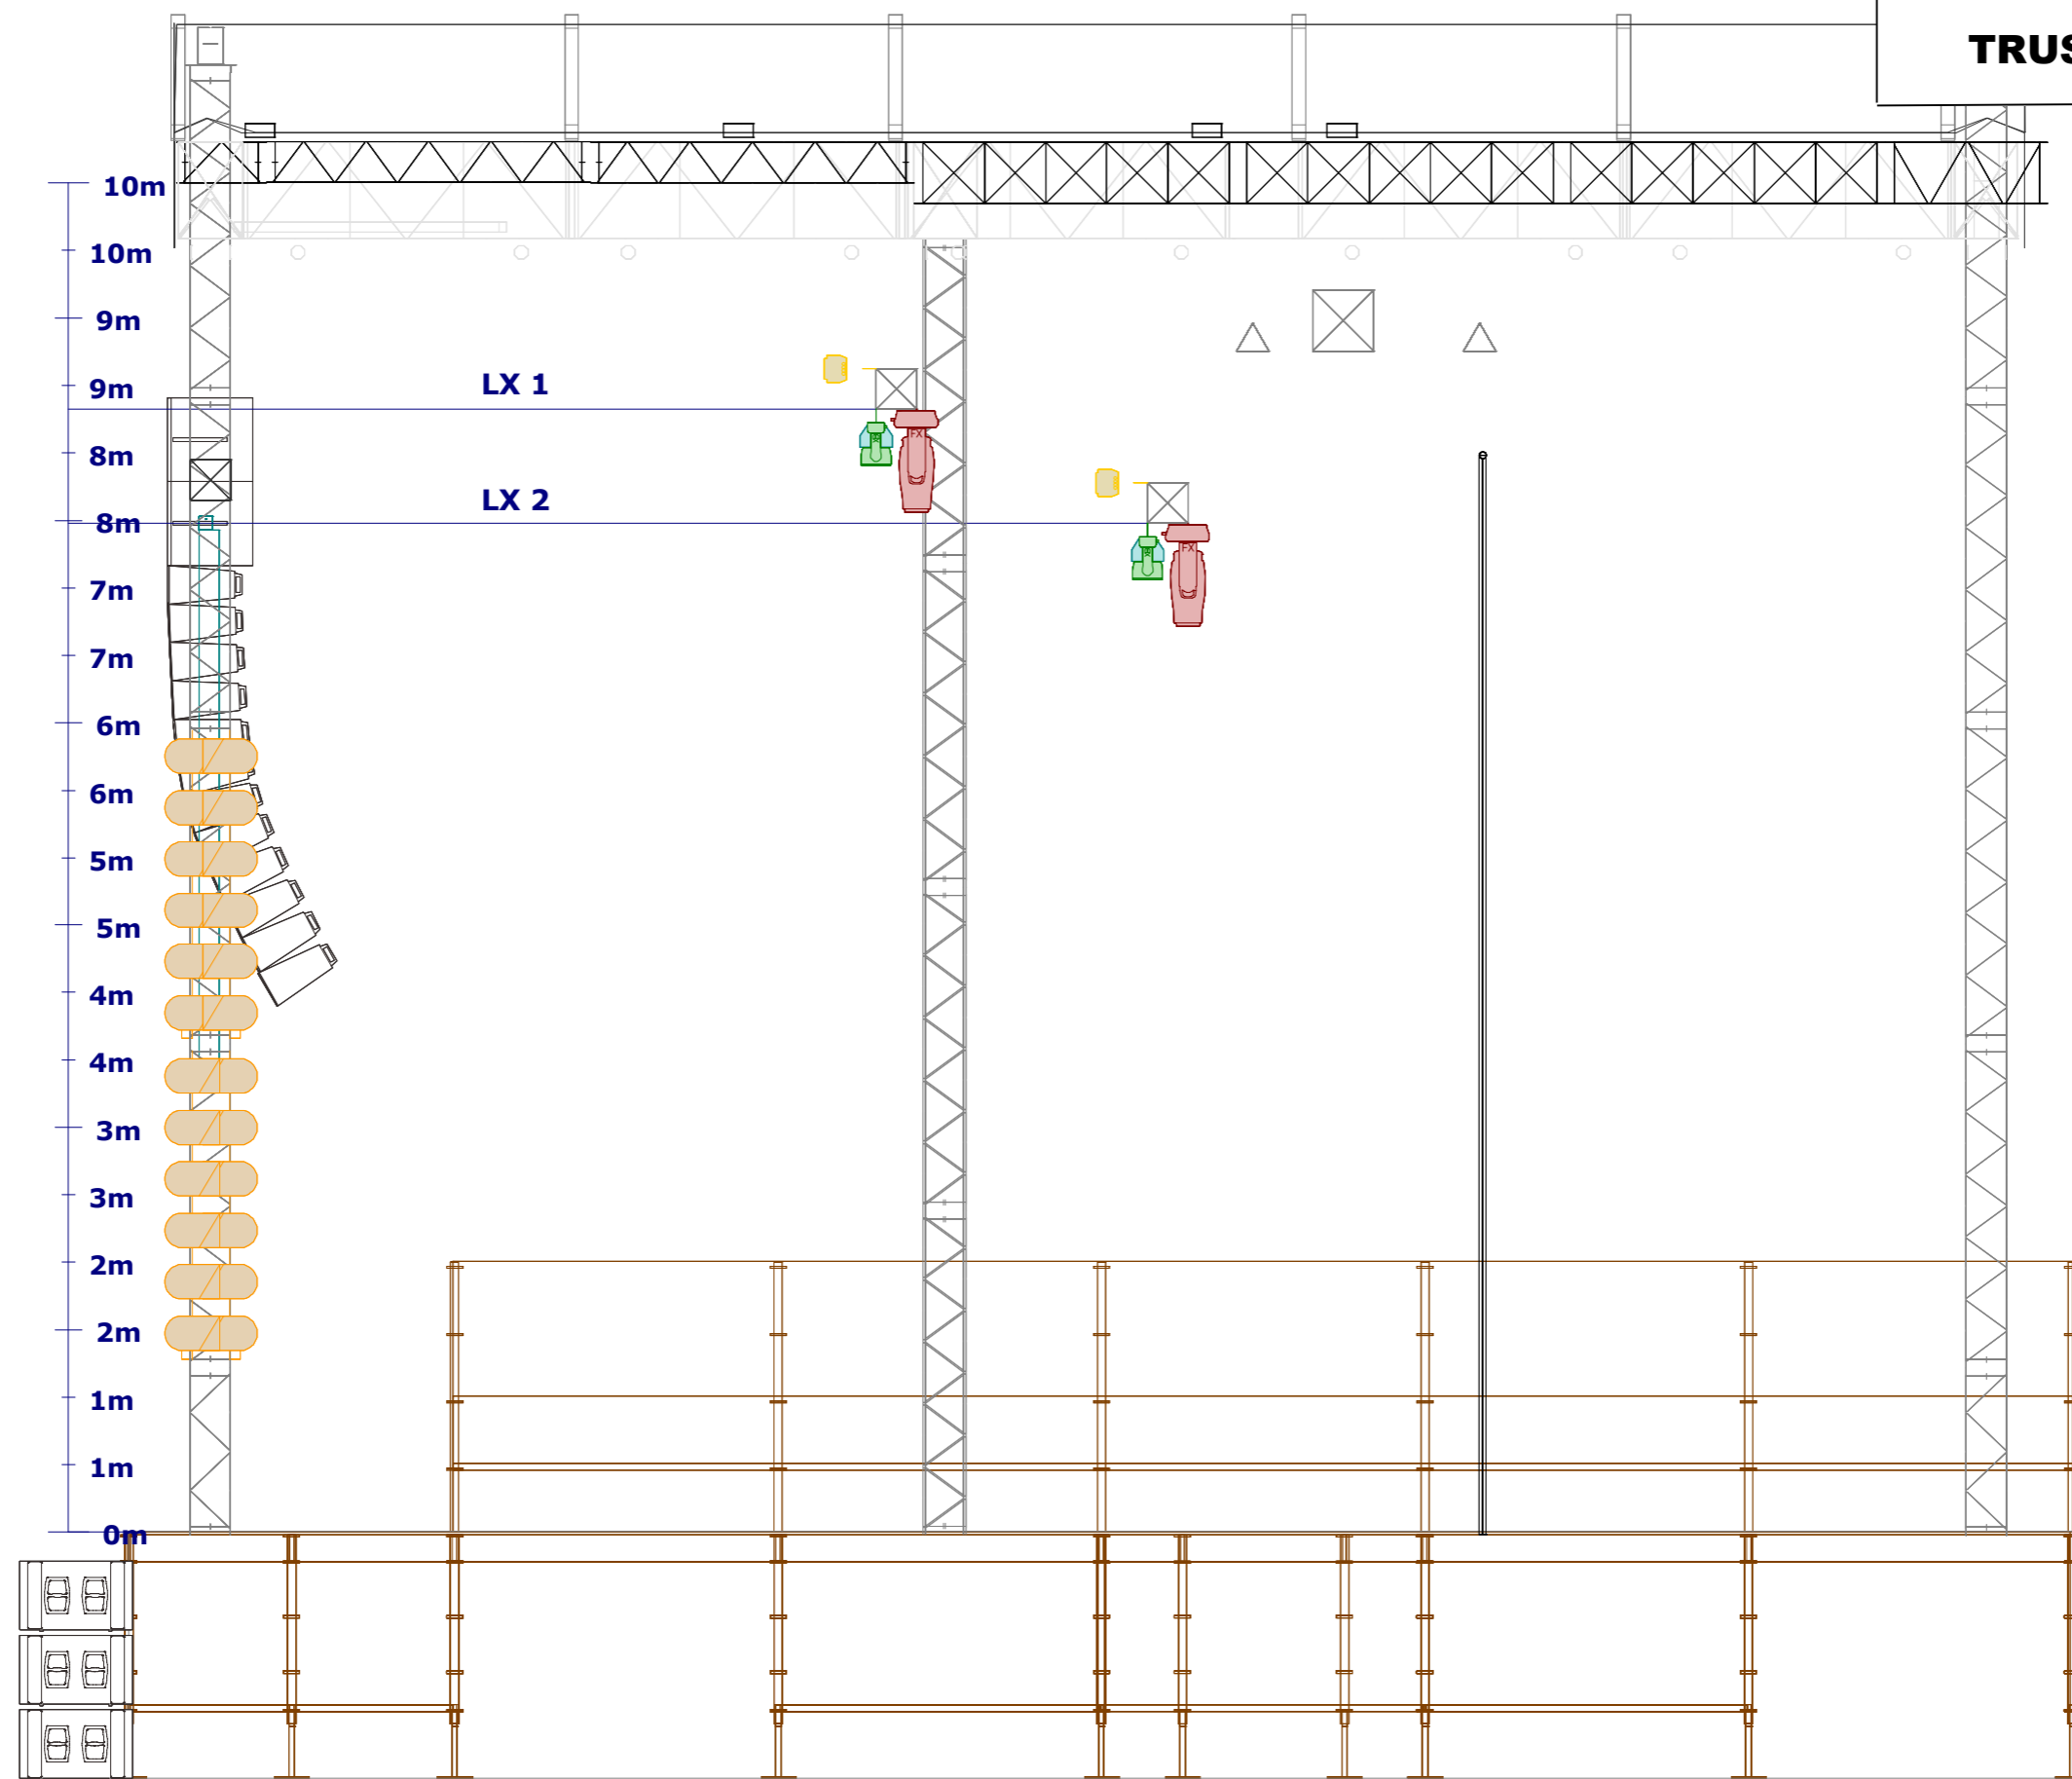

LEGEND				NOTES				VENUE	SHOW DATE	PROJECT	DESIGN
Symbol	Name	Count	Fixture	Symbol	Name	Mode	Count	Store Scene	2024	Kløften Festival	Nordic Rentals
	MAC Viper XIP	12	MAC V		PAR 64		24	MANAGER - CONTACT	SCALE		
	MAC Aura XB	12	Mode:		Cluster B2FC	9	12	Anders Linnet	NOT TO SCALE		
	Atomic 3000	8	Chann					al@nordic.dk	VERSION		
									V.1.1		

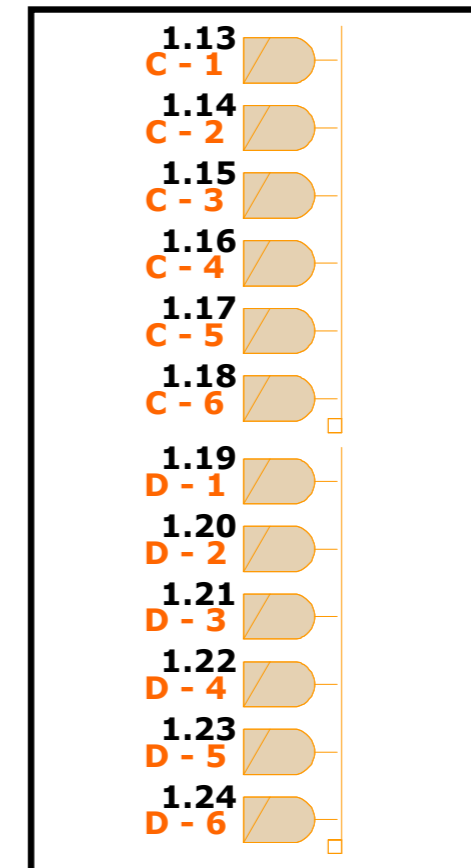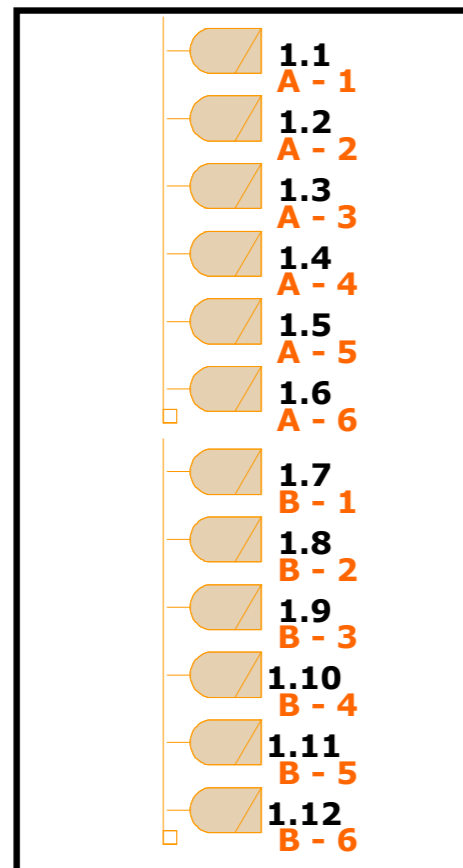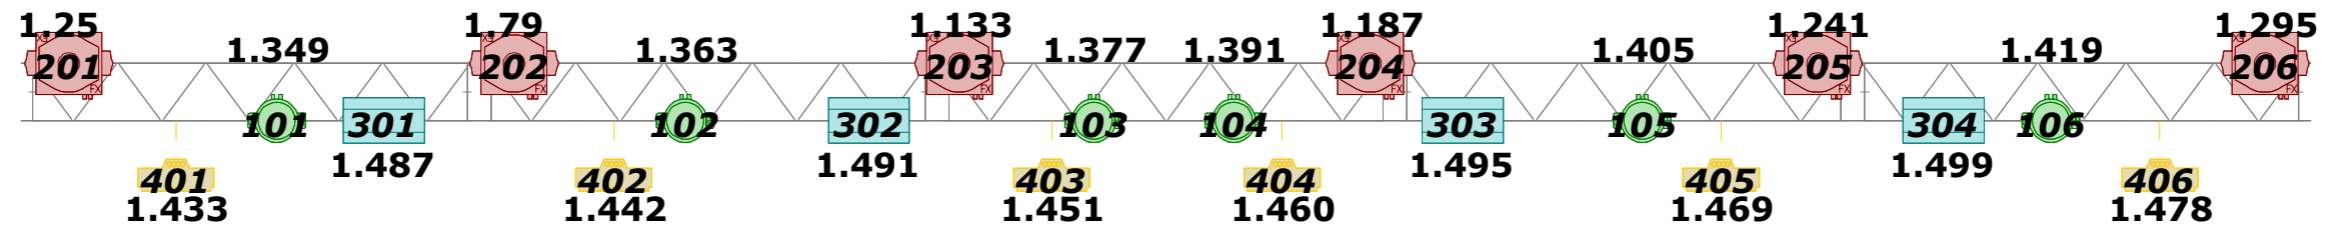

LEGEND								NOTES	VENUE	SHOW DATE	PROJECT	DESIGN	
Symbol	Name	Count	Fixture	Symbol	Name	Mode	Count	2 X SMOKE + FAN S.R. @ A.501-502 S.L. @ A 503-504 FOH Desk GrandMA2 li 2 x Guest DMX lines 2 x Guest LAN lines	Store Scene MANAGER - CONTACT Anders Linnet +45 27102639 al@nordic.dk	2024	Kløften Festival	Nordic Rentals	
	MAC Viper XIP	12	MAC V		PAR 64		24						
	MAC Aura XB	12	Mode:		Cluster B2FC	9	12						
	Atomic 3000	8	Chann							SCALE	NOT TO SCALE		
										VERSION	V.1.1		

N .Backdrop, US

N. Guest LX

N .Backdrop, DS

N. LX2

N. LX1

N. side truss

N. side truss

5.70m
7.70m
8.30m
9.00m
10.00m

LEGEND							
Symbol	Name	Count	Fixture	Symbol	Name	Mode	Count
	MAC Viper XIP	12	MAC V		PAR 64		24
	MAC Aura XB	12	Mode:		Cluster B2FC	9	12
	Atomic 3000	8	Chann				

NOTES
 2 X SMOKE + FAN
 S.R. @ A.501-502
 S.L. @ A 503-504
 FOH Desk GrandMA2 li
 2 x Guest DMX lines
 2 x Guest LAN lines

VENUE
Store Scene
 MANAGER - CONTACT
Anders Linnet
+45 27102639
al@nordic.dk

SHOW DATE
2024
 SCALE
NOT TO SCALE
 VERSION
V.1.1

PROJECT
Kløften Festival

DESIGN
Nordic Rentals

Patch by Spot

Venue: Store Scene
 Show: Kløften Festival

Designer: Nordic Rentals
 PM: Anders Linnet

Spot	Type	Patch	Position	Mode
1	PAR 64	1.1	Front Light	
2	PAR 64	1.2	Front Light	
3	PAR 64	1.3	Front Light	
4	PAR 64	1.4	Front Light	
5	PAR 64	1.5	Front Light	
6	PAR 64	1.6	Front Light	
7	PAR 64	1.7	Front Light	
8	PAR 64	1.8	Front Light	
9	PAR 64	1.9	Front Light	
10	PAR 64	1.10	Front Light	
11	PAR 64	1.11	Front Light	
12	PAR 64	1.12	Front Light	
13	PAR 64	1.13	Front Light	
14	PAR 64	1.14	Front Light	
15	PAR 64	1.15	Front Light	
16	PAR 64	1.16	Front Light	
17	PAR 64	1.17	Front Light	
18	PAR 64	1.18	Front Light	
19	PAR 64	1.19	Front Light	
20	PAR 64	1.20	Front Light	
21	PAR 64	1.21	Front Light	
22	PAR 64	1.22	Front Light	
23	PAR 64	1.23	Front Light	
24	PAR 64	1.24	Front Light	
101	MAC Aura XB	1.349	LX1	Std.
102	MAC Aura XB	1.363	LX1	Std.
103	MAC Aura XB	1.377	LX1	Std.
104	MAC Aura XB	1.391	LX1	Std.
105	MAC Aura XB	1.405	LX1	Std.
106	MAC Aura XB	1.419	LX1	Std.
107	MAC Aura XB	2.325	LX2	Std.
108	MAC Aura XB	2.339	LX2	Std.
109	MAC Aura XB	2.353	LX2	Std.
110	MAC Aura XB	2.367	LX2	Std.
111	MAC Aura XB	2.381	LX2	Std.
112	MAC Aura XB	2.395	LX2	Std.
201	MAC Viper XIP	1.25	LX1	Basic.
202	MAC Viper XIP	1.79	LX1	Basic.
203	MAC Viper XIP	1.133	LX1	Basic.
204	MAC Viper XIP	1.187	LX1	Basic.
205	MAC Viper XIP	1.241	LX1	Basic.
206	MAC Viper XIP	1.295	LX1	Basic.
207	MAC Viper XIP	2.1	LX2	Basic.
208	MAC Viper XIP	2.55	LX2	Basic.
209	MAC Viper XIP	2.109	LX2	Basic.
210	MAC Viper XIP	2.163	LX2	Basic.
211	MAC Viper XIP	2.217	LX2	Basic.
212	MAC Viper XIP	2.271	LX2	Basic.
301	Atomic 3000	1.487	LX1	4. Ch.
302	Atomic 3000	1.491	LX1	4. Ch.
303	Atomic 3000	1.495	LX1	4. Ch.
304	Atomic 3000	1.499	LX1	4. Ch.
305	Atomic 3000	2.463	LX2	4. Ch.
306	Atomic 3000	2.467	LX2	4. Ch.
307	Atomic 3000	2.471	LX2	4. Ch.
308	Atomic 3000	2.475	LX2	4. Ch.
401	Cluster B2FC	1.433	LX1	
402	Cluster B2FC	1.442	LX1	
403	Cluster B2FC	1.451	LX1	
404	Cluster B2FC	1.460	LX1	
405	Cluster B2FC	1.469	LX1	
406	Cluster B2FC	1.478	LX1	
407	Cluster B2FC	2.409	LX2	
408	Cluster B2FC	2.418	LX2	
409	Cluster B2FC	2.427	LX2	
410	Cluster B2FC	2.436	LX2	
411	Cluster B2FC	2.445	LX2	

