

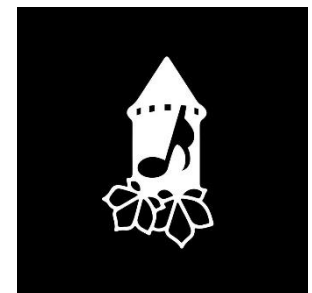
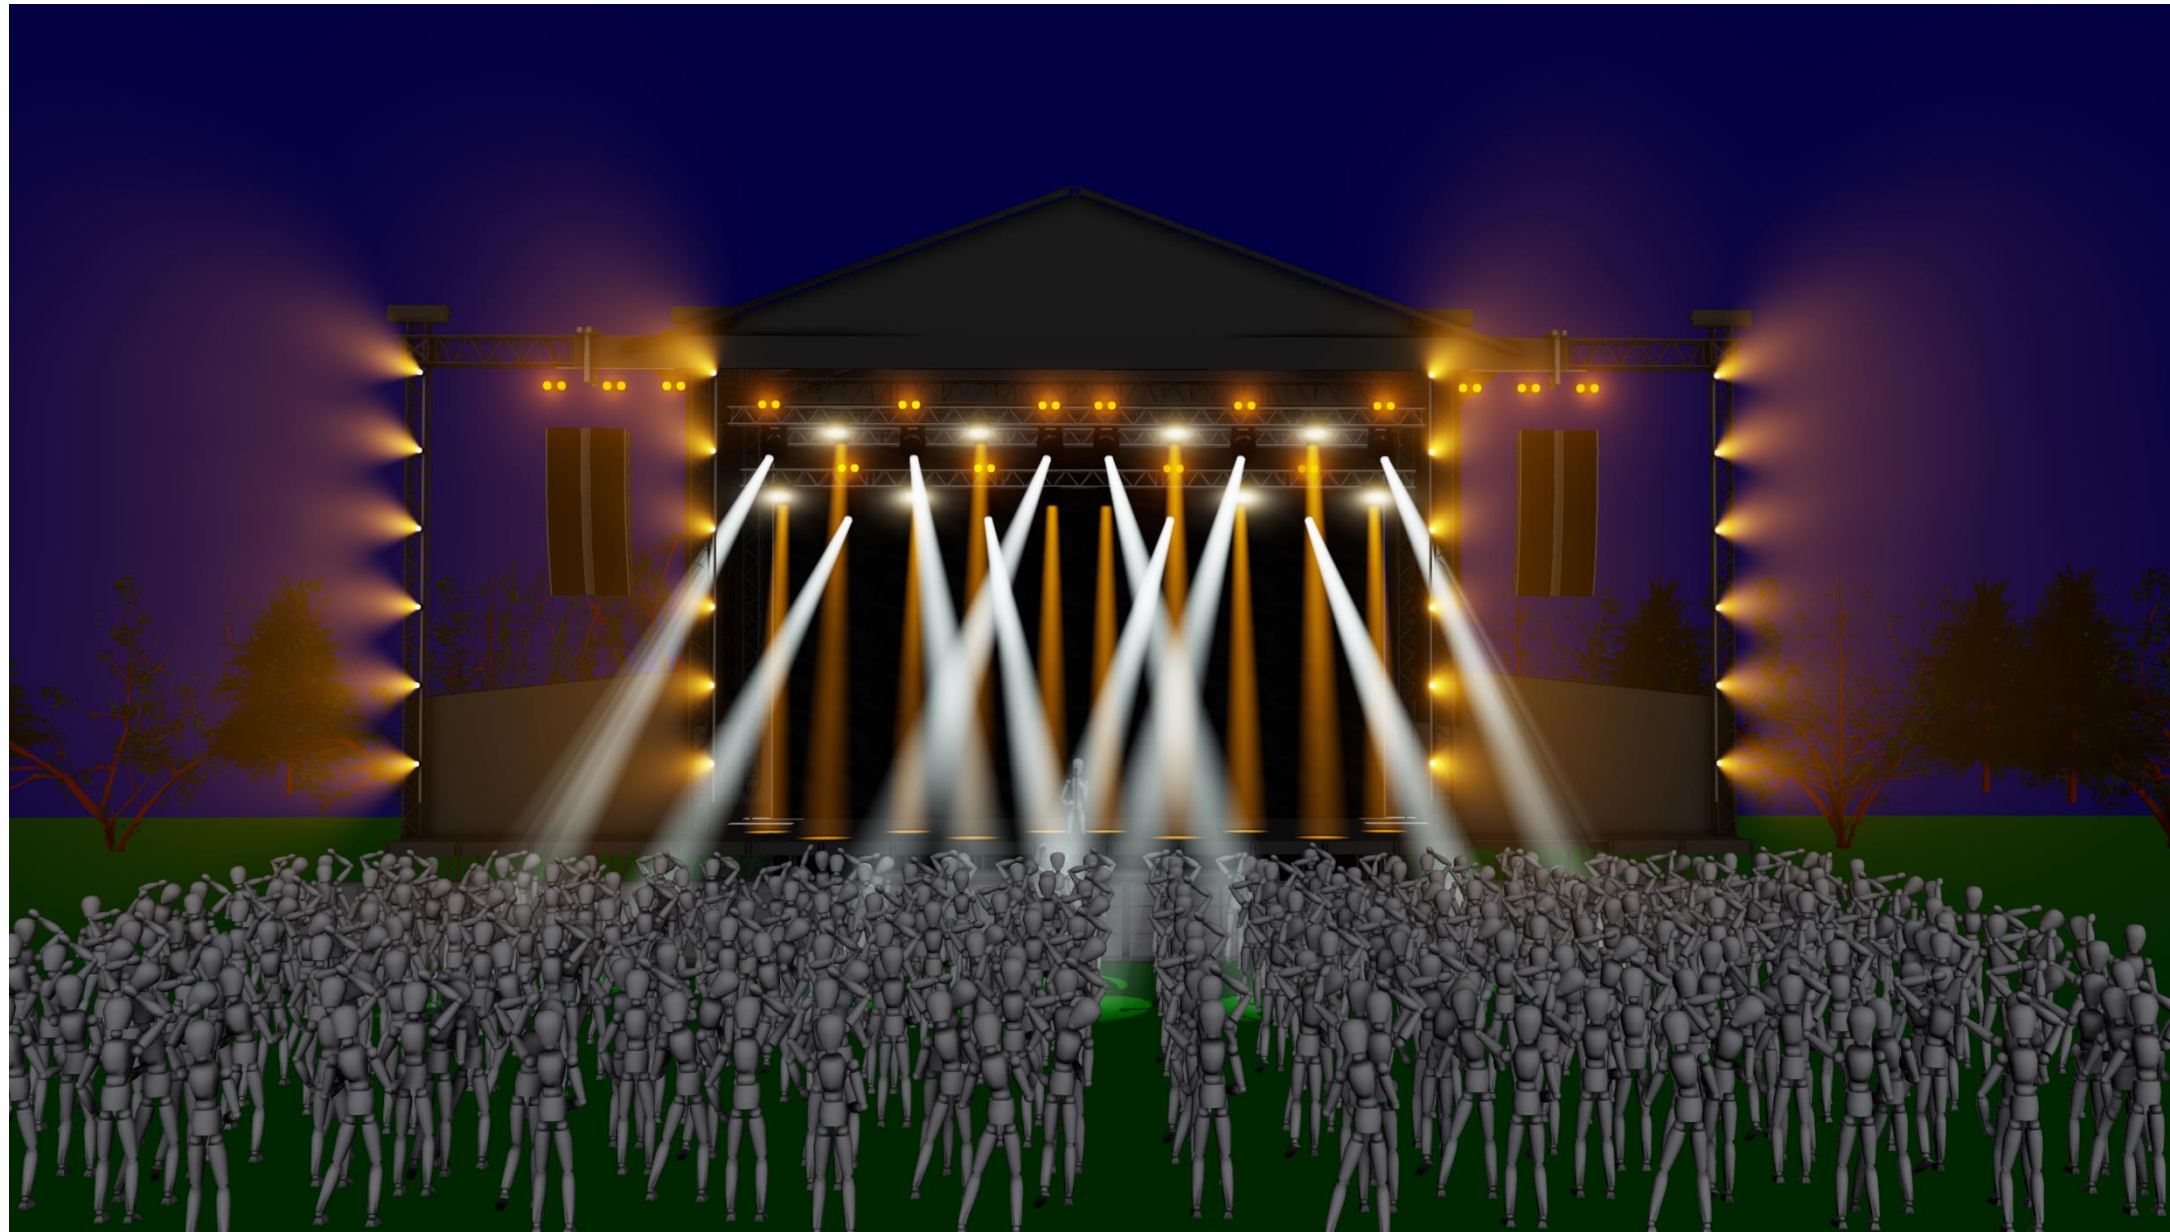


KLØFTEN FESTIVAL 2025 – BAKKE SCENEN

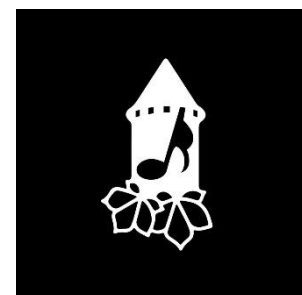

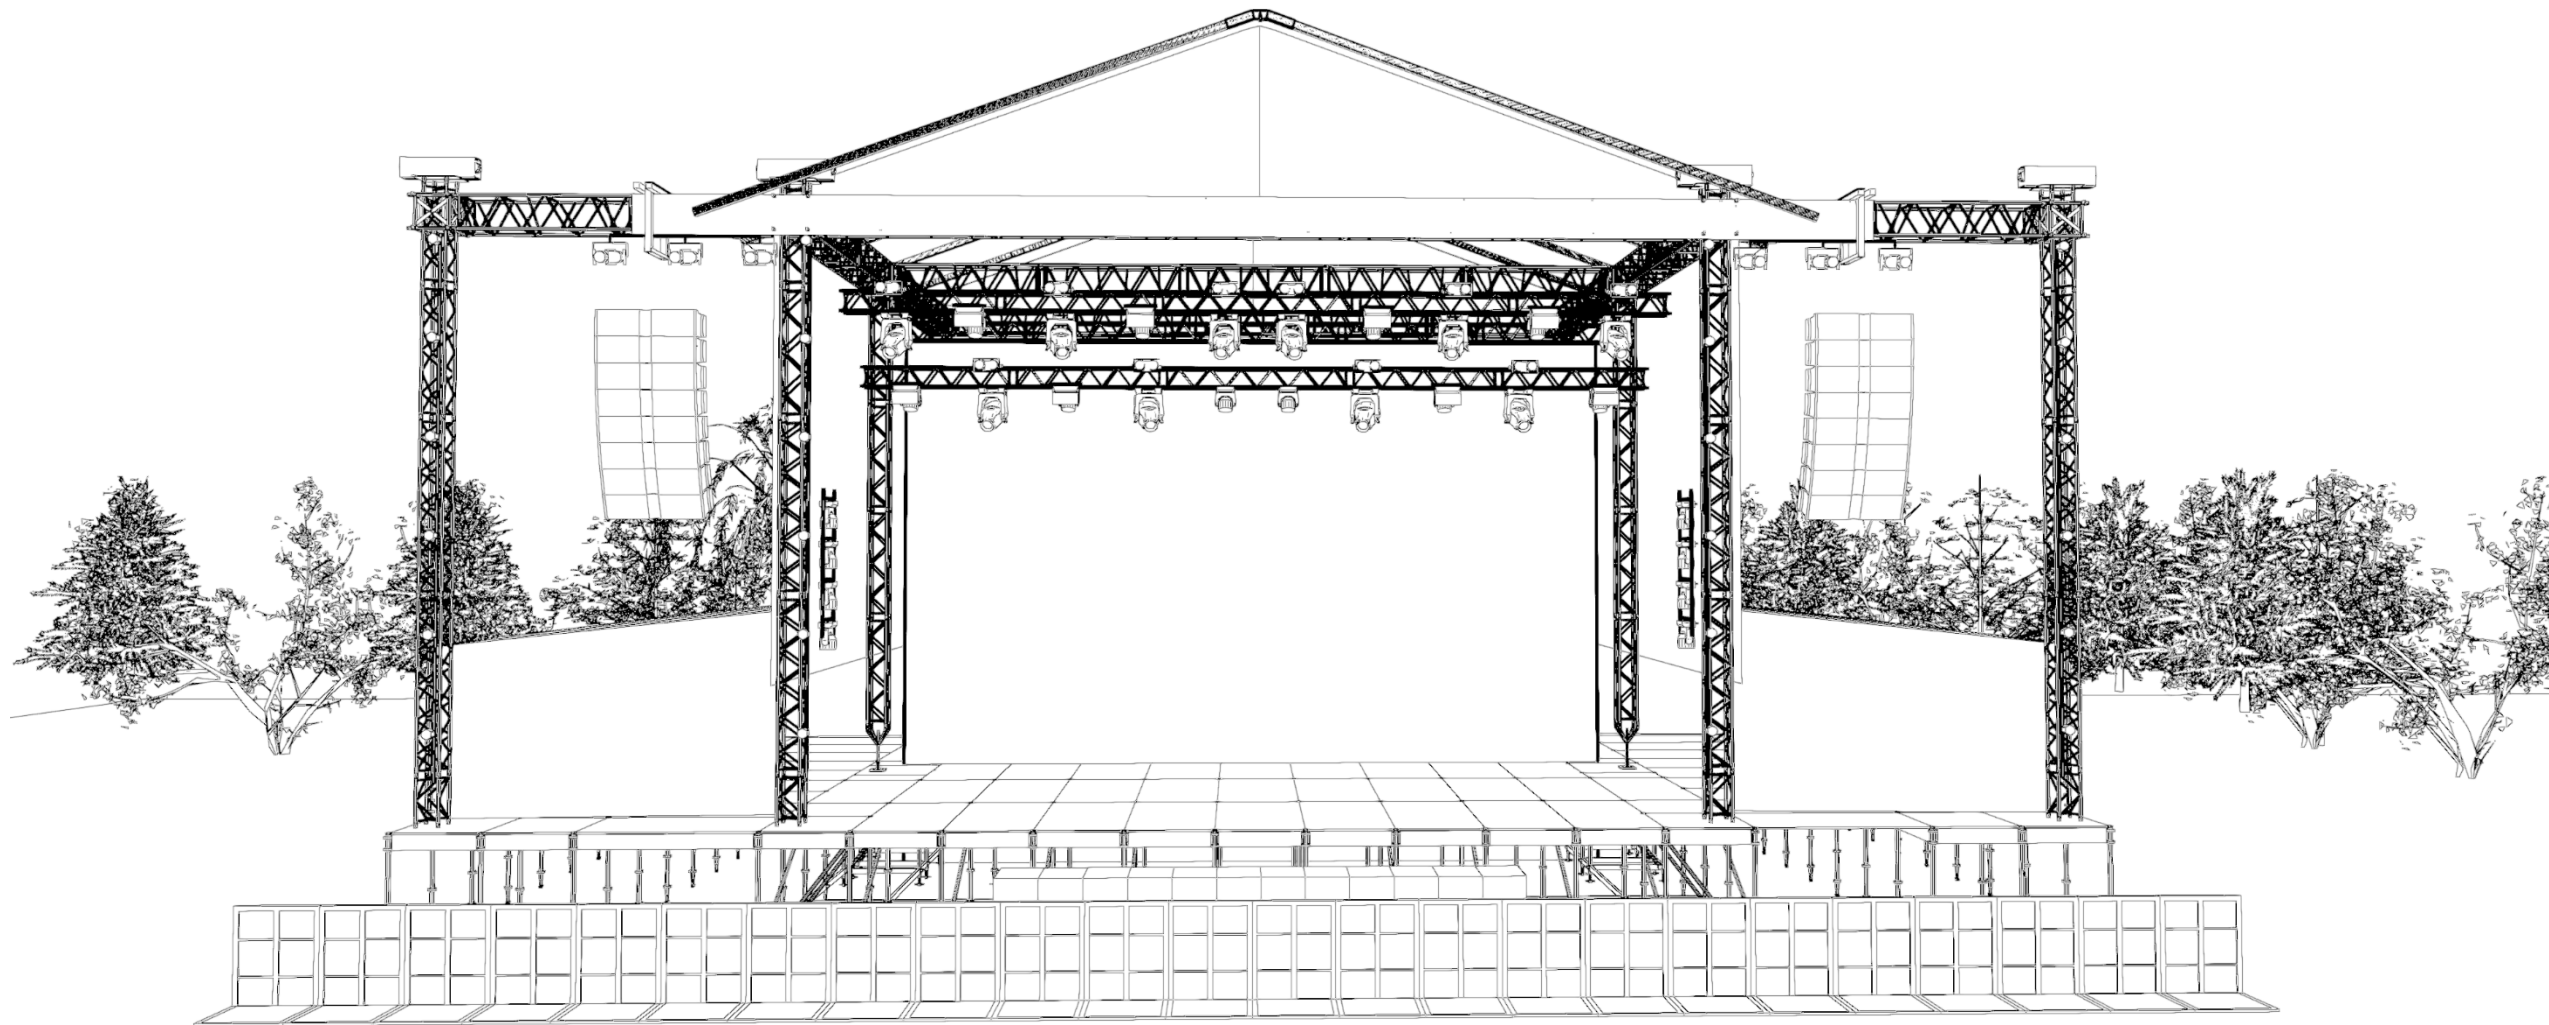

KLØFTEN FESTIVAL 2025 – STORE SCENE

Light Specifications

Intelligent:

- 10 Pcs. Martin Mac Viper XIP
- 18 Pcs. Martin Mac Aura XIP
- 8 Pcs. Chauvet Color Strike M
- 20 Pcs. Martin VDO Atomic Dot WRM

Generics:

- 02 Pcs. Look Viper Fan Fogger
- 16 Pcs. Roxx Cluster B2FC

Truss:

- 02 Pcs. House LX
- 02 Pcs. Backdrop LX (MAX 50KG For Backdrop)

Control:

- 01 Pcs. MA Lightning Grandma3 Mode 3
- 02 Pcs. Guest DMX Lines FOH – Stage
- 02 Pcs. Guest CAT5 FOH – Stage
- 01 Pcs. sACN (FOR LOCAL LIGHTS)

Nordic Rental Contact:

Production Manager: Anders
Linnet


Mail: Anli@nordic.dk



Phone: +4527102639

Light Manager: Jonas Madsen


Mail: JM@nordic.dk

Phone: +45 27102687

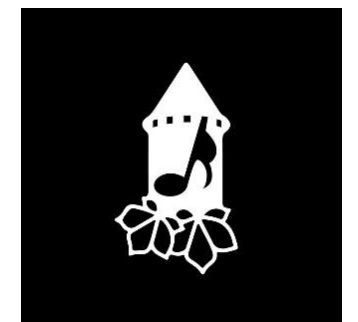

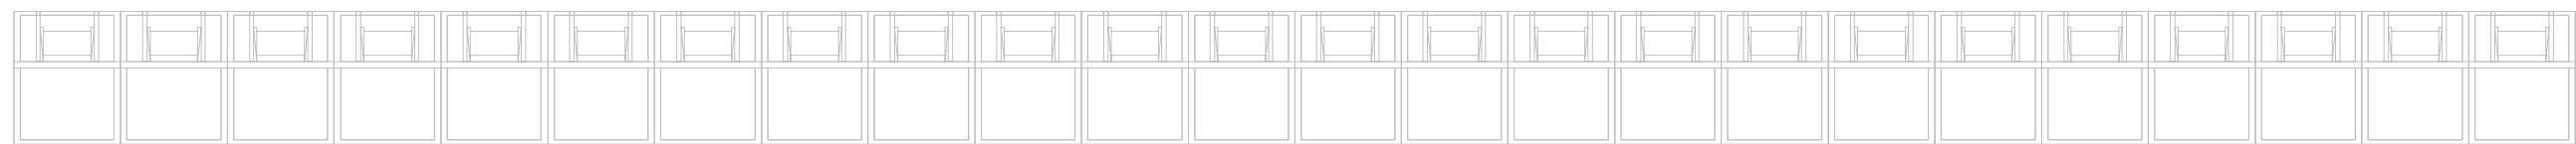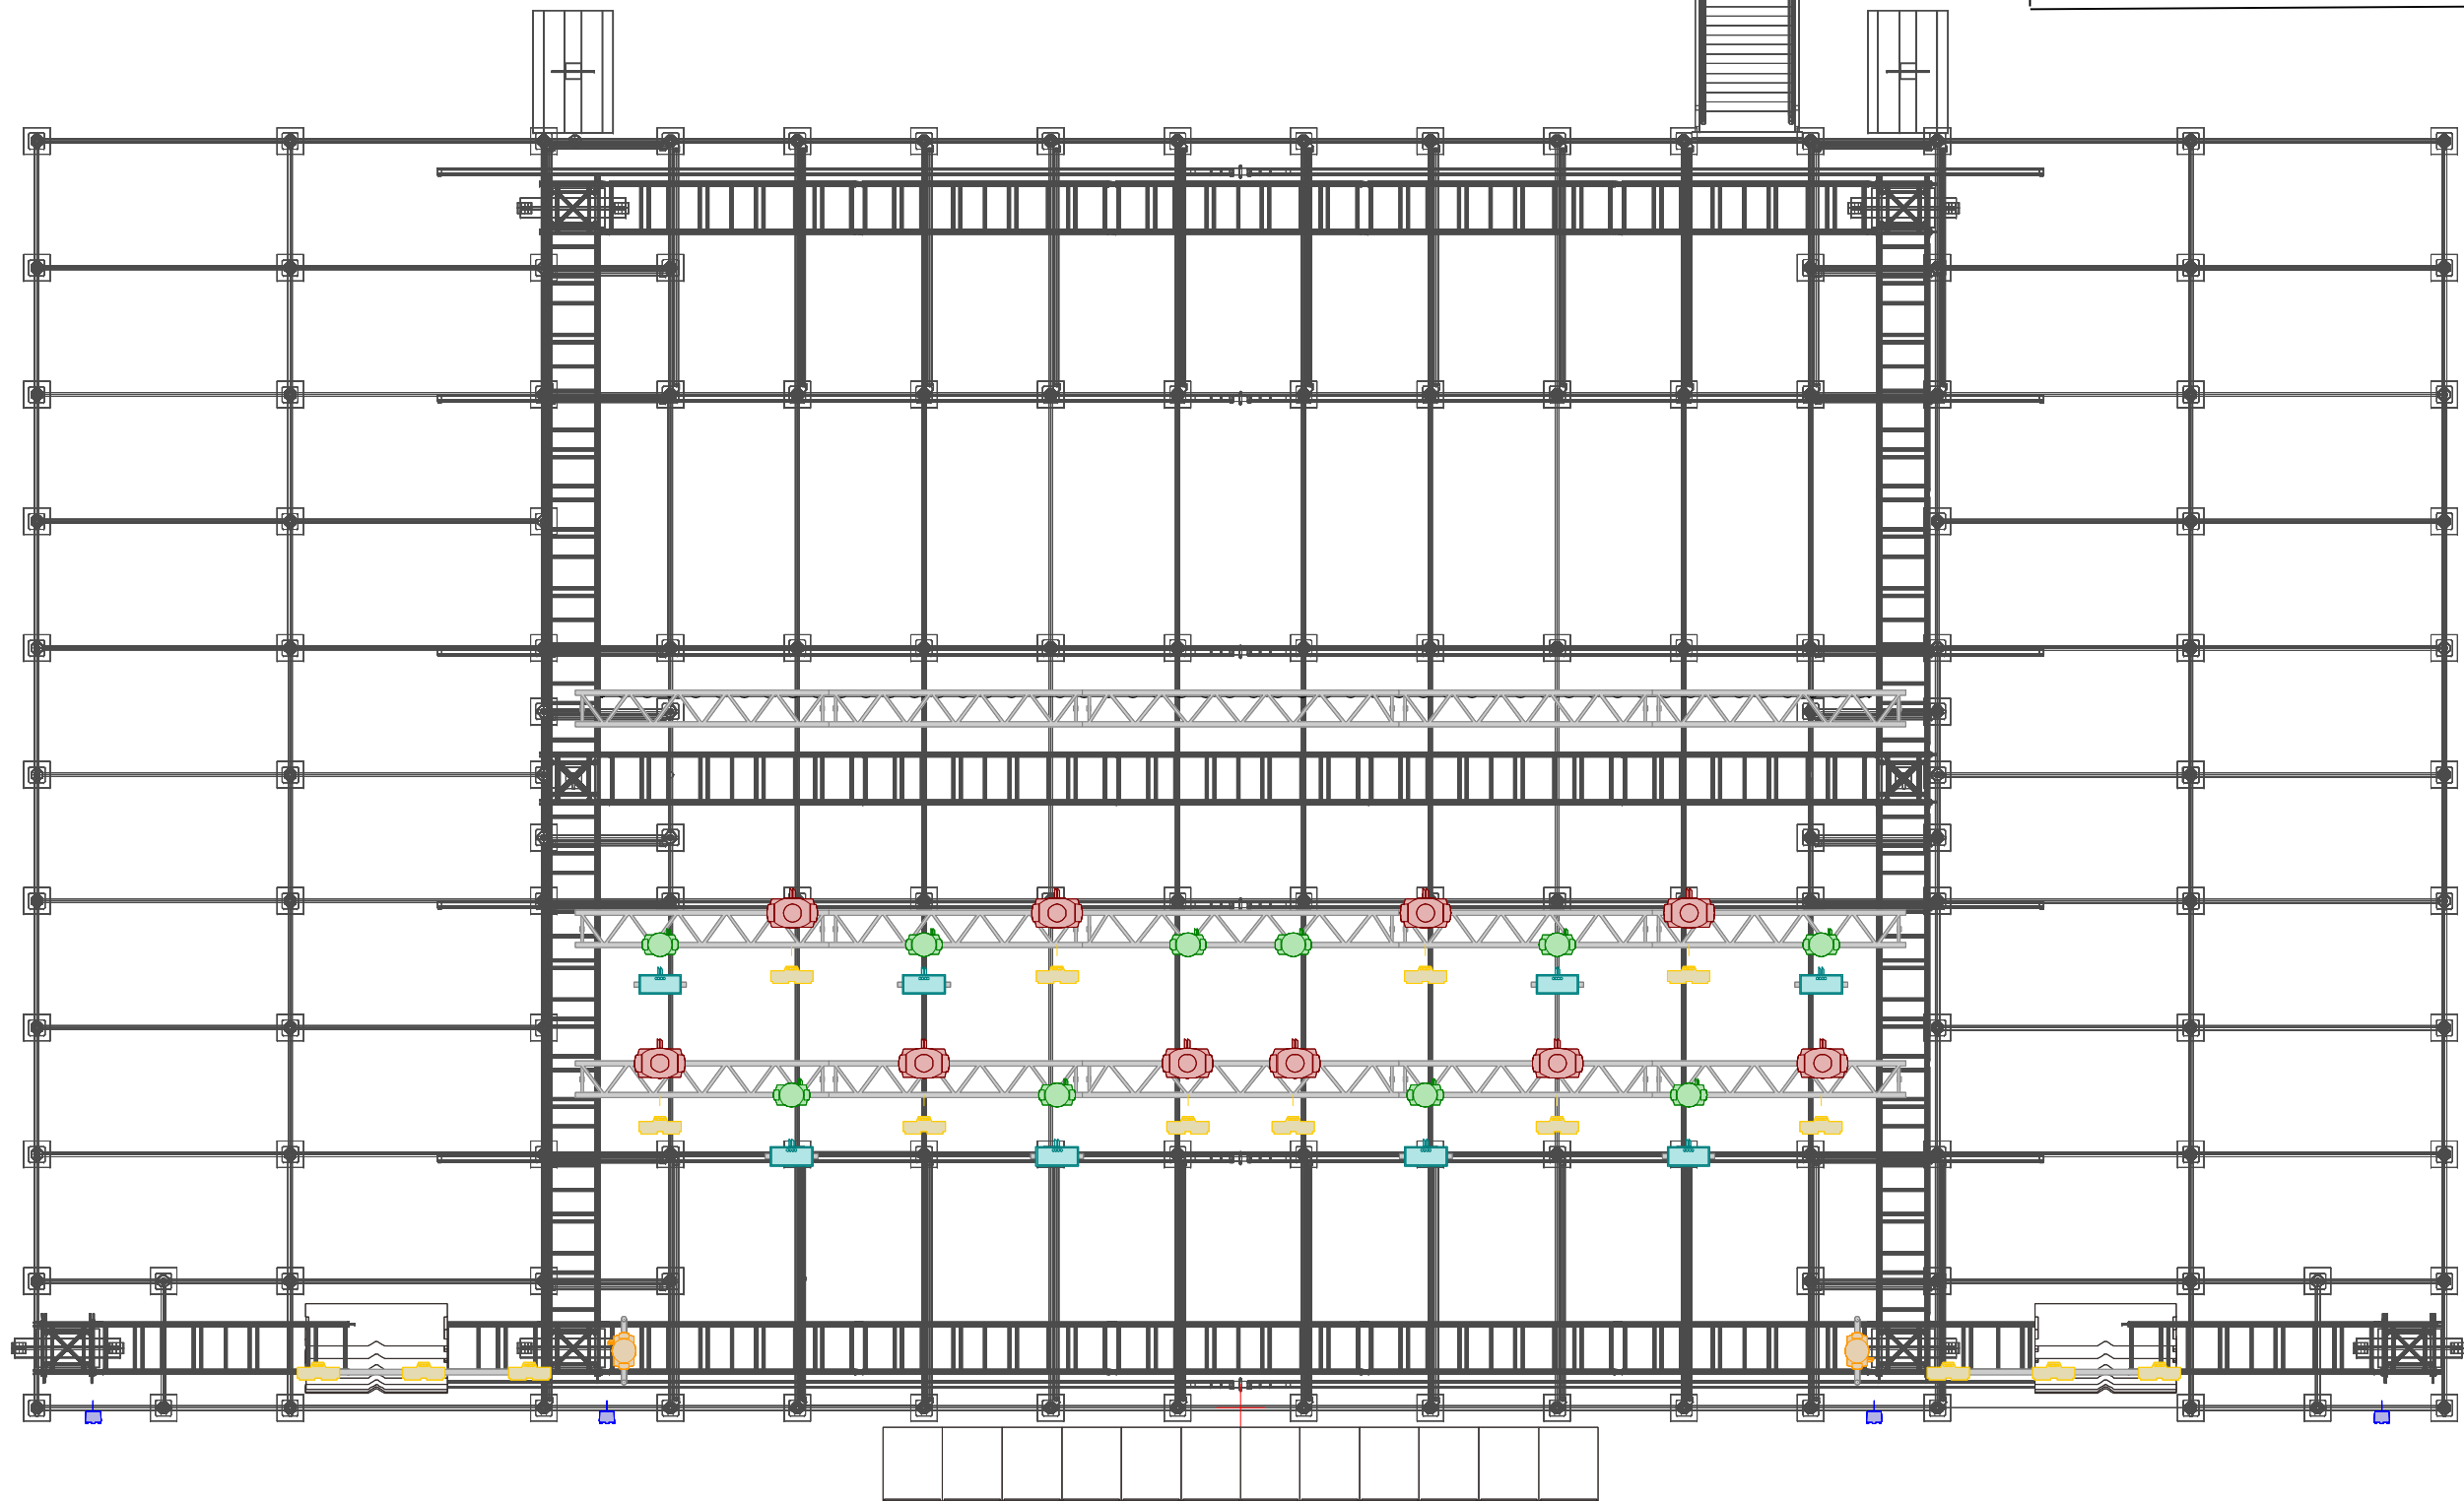

LEGEND				NOTES	VENUE BAKKE SCENEN	SHOW DATE 2025	PROJECT KLØFTEN	DESIGN NORDIC RENTALS
Symbol	Name	Mode	Count					
	Mac Aura XIP	Basic	18		Color Strike M	24	8	 <small>EVENT TECHNOLOGY</small>
	Cluster B2FC	9	16		VDO Atomic Dot WRM	1	24	
	MAC Viper XIP	Extended	10					
					MANAGER - CONTACT	SCALE		
					ANDERS LINNET	NOT TO SCALE		
					+45 27 10 26 39	VERSION		
					ANLI@NORDIC.DK	V.1		

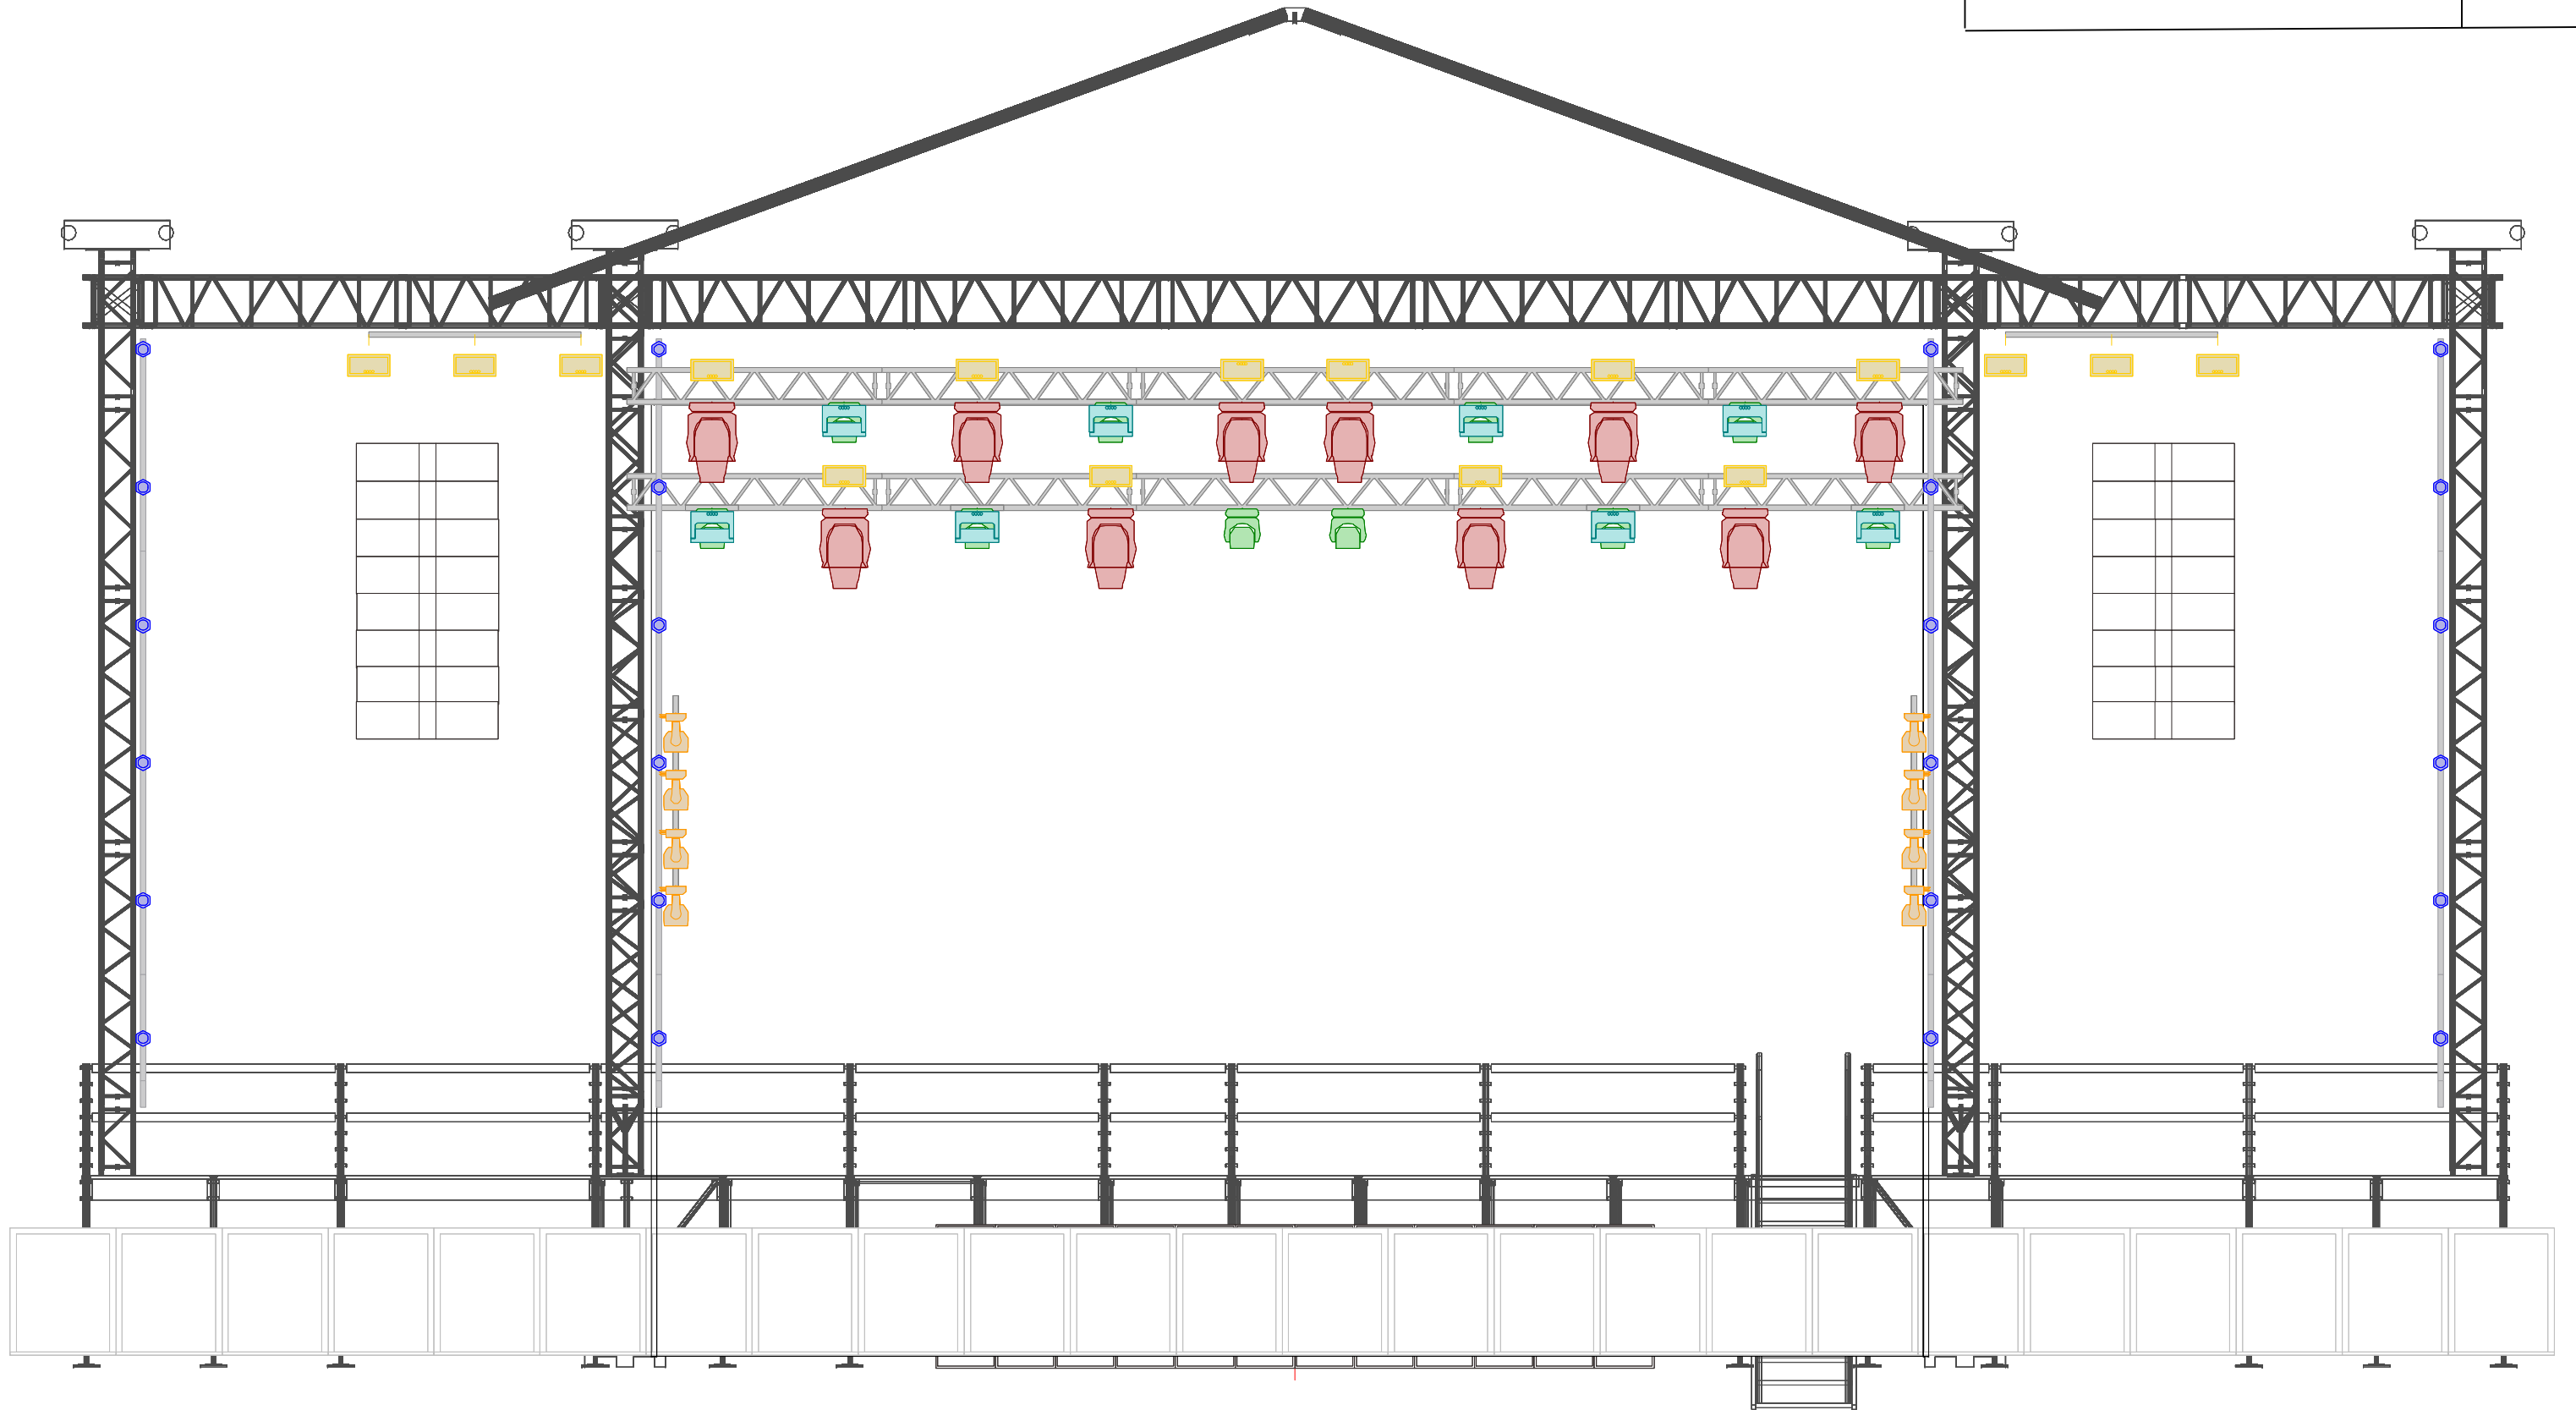

LEGEND								NOTES			
Symbol	Name	Mode	Count	Symbol	Name	Mode	Count				
	Mac Aura XIP	Basic	18		Color Strike M	24	8				
	Cluster B2FC	9	16		VDO Atomic Dot WRM	1	24				
	MAC Viper XIP	Extended	10								

NOTES

VENUE
BAKKE SCENEN
 MANAGER - CONTACT
ANDERS LINNET
 +45 27 10 26 39
 ANLI@NORDIC.DK

SHOW DATE
2025
 SCALE
NOT TO SCALE
 VERSION
V.1

PROJECT
KLØFTEN
KLØFTEN
FESTIVAL

DESIGN
NORDIC RENTALS

nordic rentals
 EVENT TECHNOLOGY

