

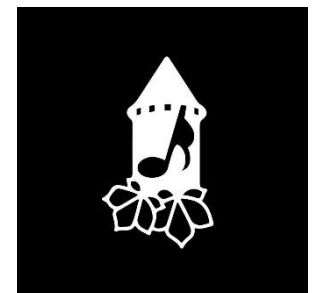


KLØFTEN FESTIVAL 2025 – STORE SCENE

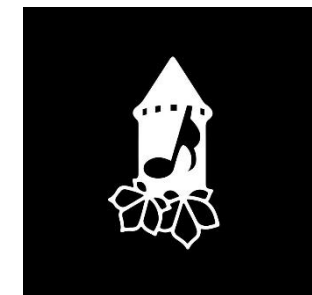

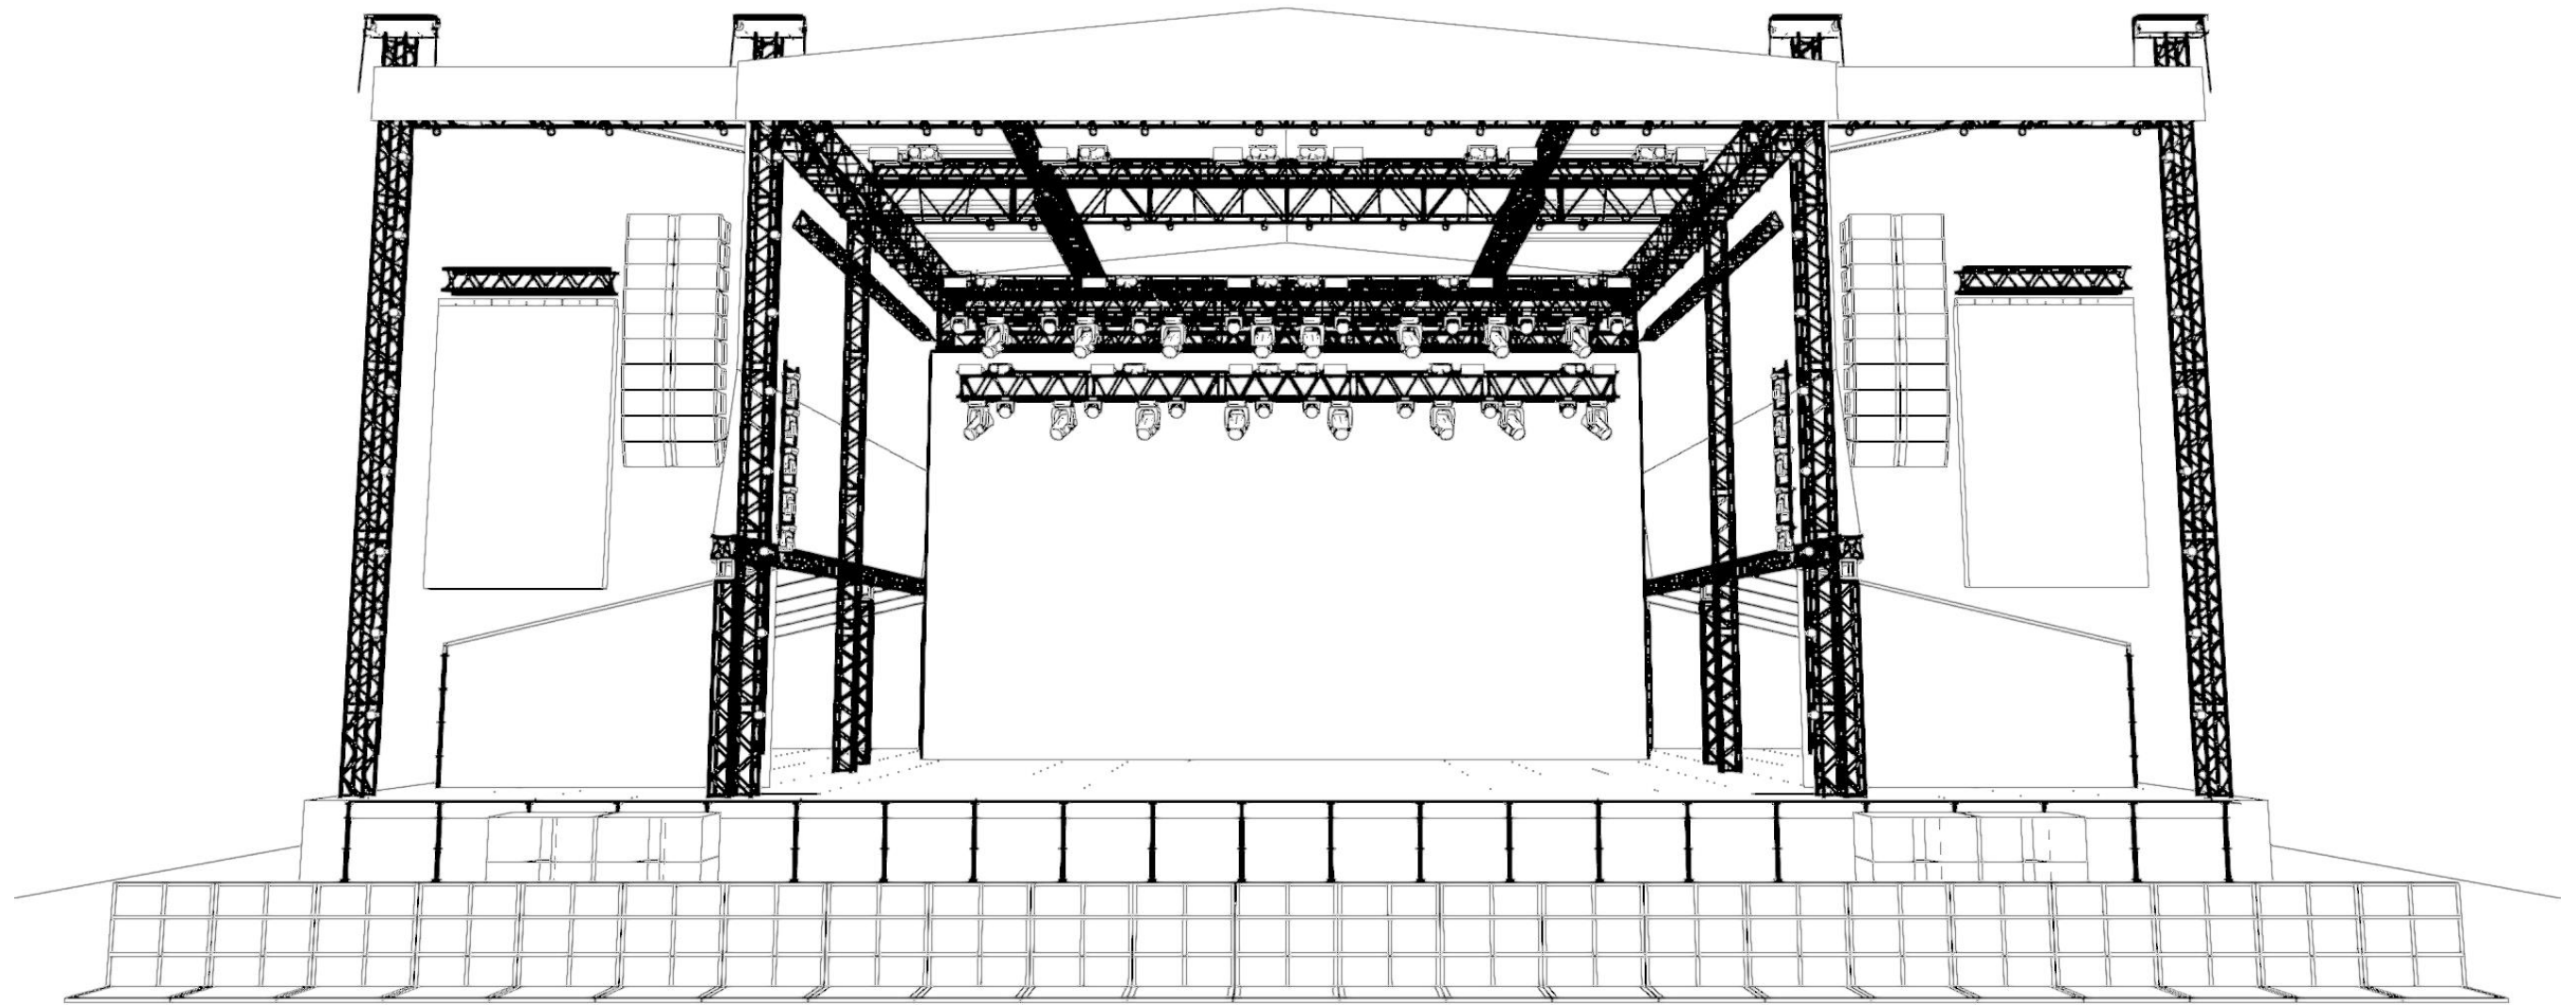

KLØFTEN FESTIVAL 2025 – STORE SCENE

Light Specifications

Intelligent:

- 16 Pcs. Martin Mac Viper XIP
- 16 Pcs. Martin Mac Aura XB
- 10 Pcs. Martin Mac Aura XIP
- 18 Pcs. Chauvet Color Strike M
- 24 Pcs. Martin VDO Atomic Dot WRM

Generics:

- 02 Pcs. Look Viper Fan Fogger
- 18 Pcs. Roxx Cluster B2FC

Truss:

- 03 Pcs. House LX
- 01 Pcs. Guest LX
- 02 Pcs. Backdrop LX (MAX 50KG For Backdrop)
- 02 Pcs. Side Truss

Control:

- 01 Pcs. MA Lightning Grandma3 Mode 3
- 02 Pcs. Guest DMX Lines FOH – Stage
- 02 Pcs. Guest CAT5 FOH – Stage

Kløften Contact:

Production Manager: Hansi

Mail: hansi@kloften.dk

Phone: +4522402983

Stage Manager: Bjørn Jensen

Mail: bioern@kloften.dk

Nordic Rental Contact:

Production Manager: Anders
Linnet


Mail: Anli@nordic.dk


Phone: +4527102639

Light Manager: Jonathan Jensen

Mail: joje@nordic.dk

Phone: +4527102620

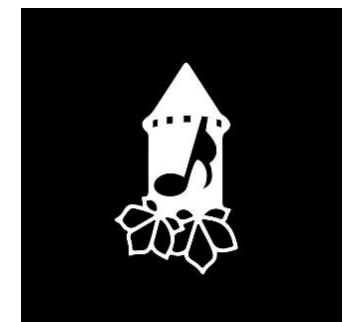

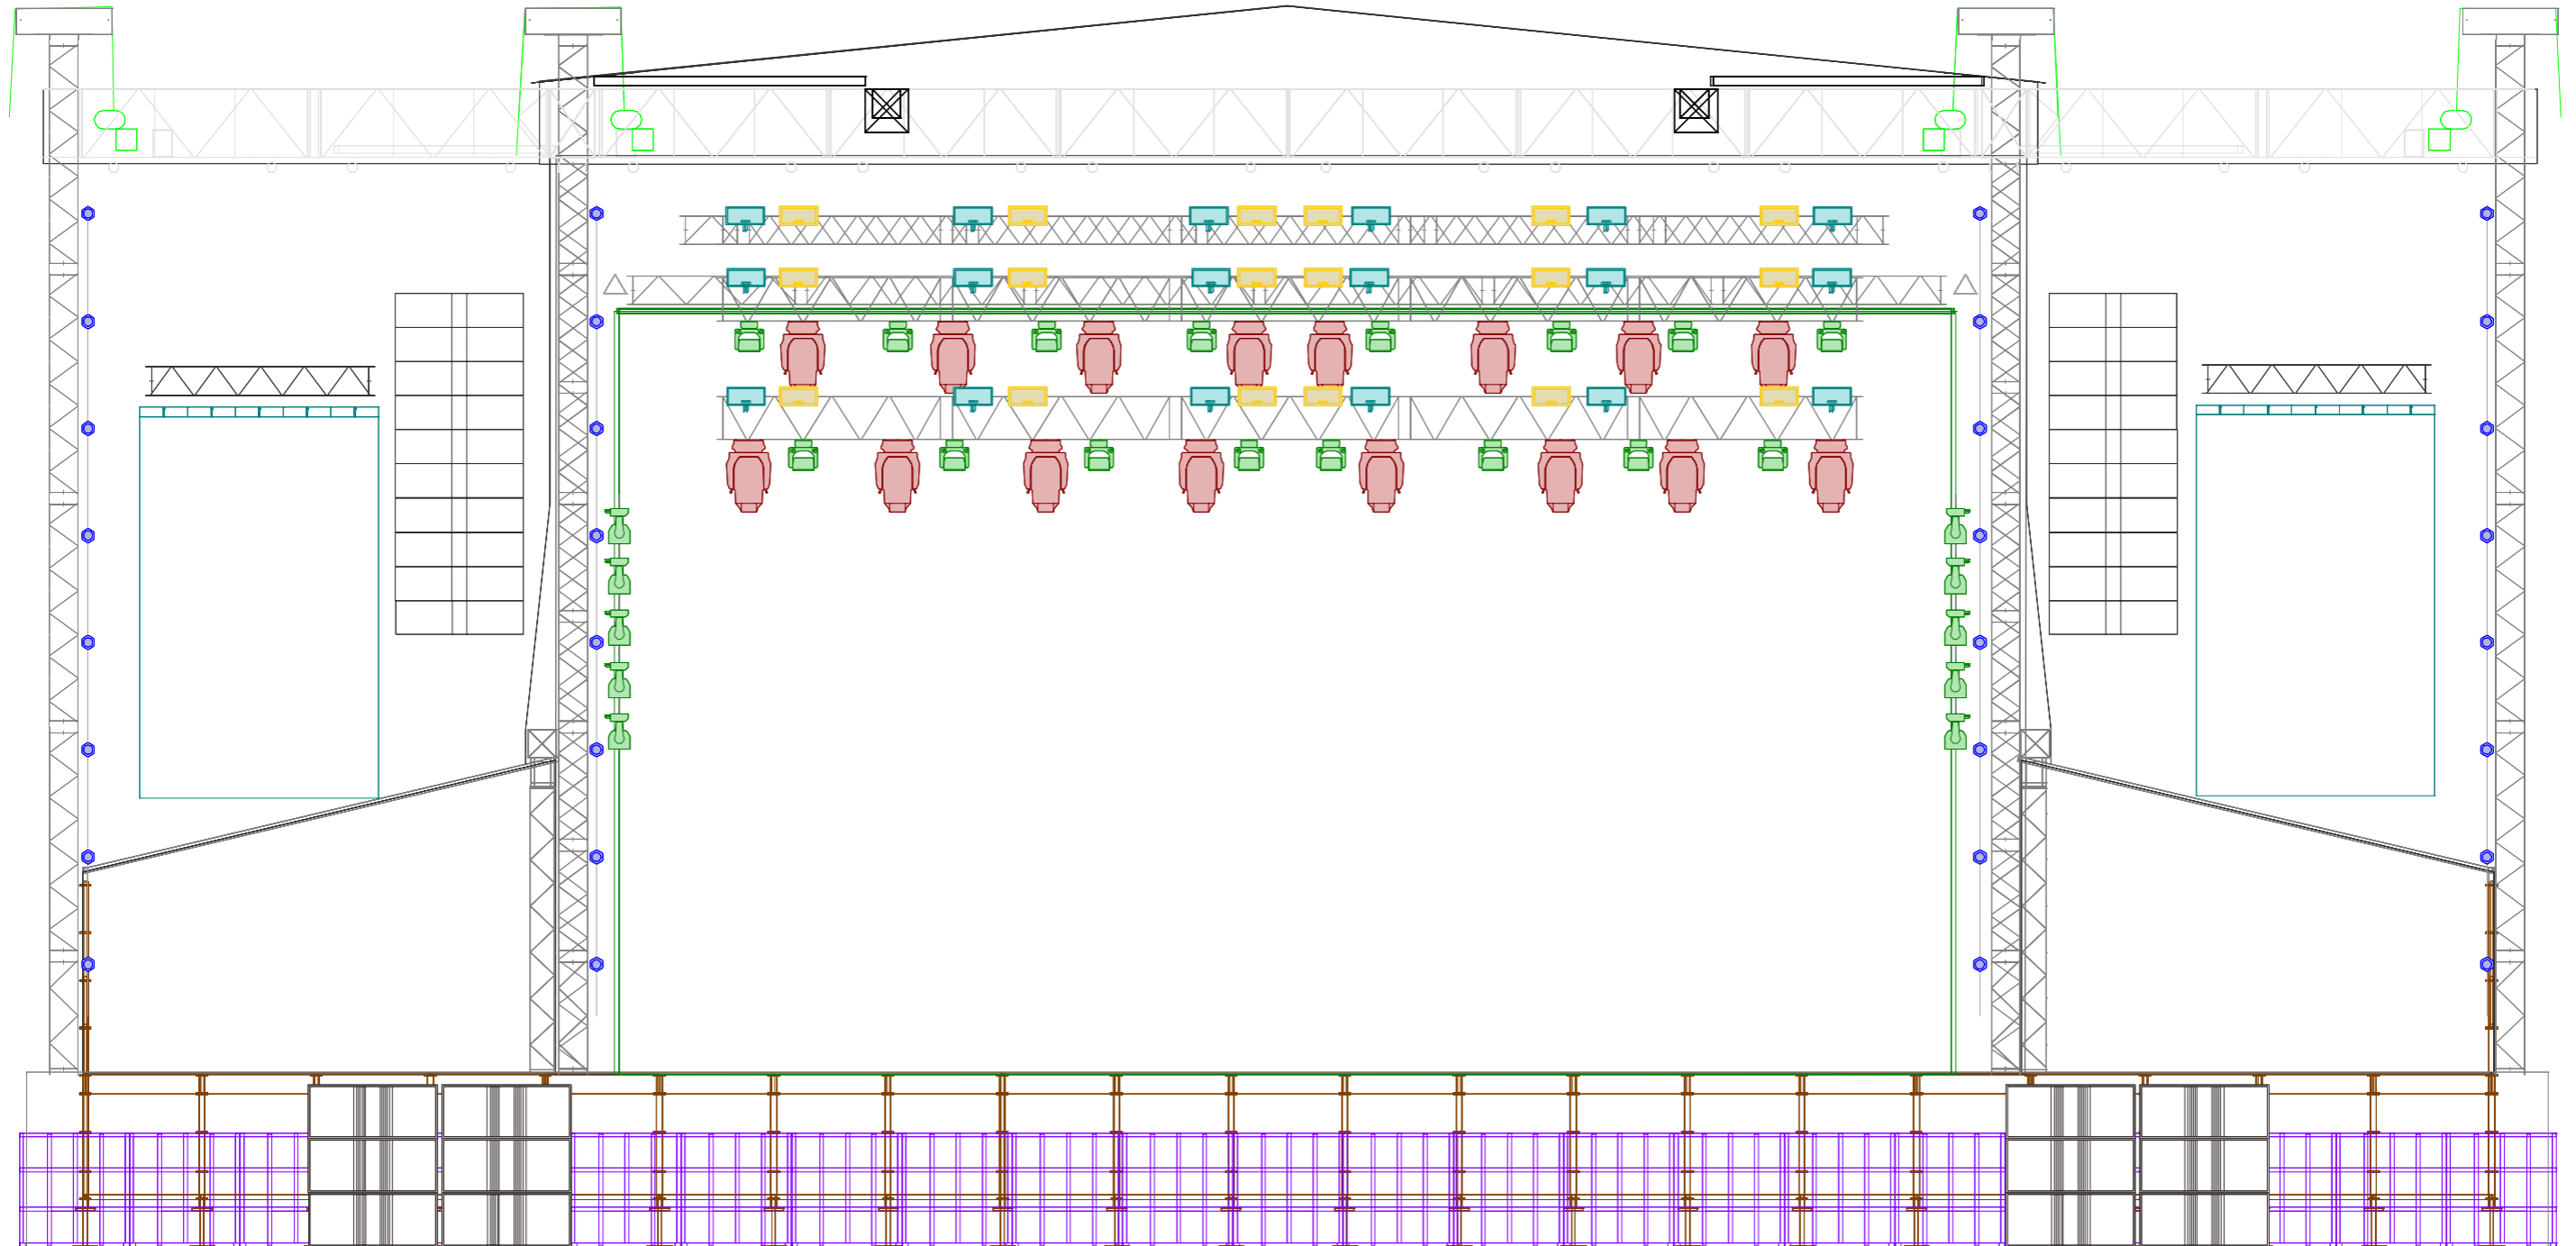

LEGEND

Symbol	Name	Mode	Col	Symbol	Name	Mode	Count
	MAC Aura XB	Std.	16		Color Strike M	24	18
	MAC Viper XIP	16-Bit Ex.	16				
	Cluster B2FC	9	18				

NOTES
 2 X SMOKE + FAN
 S.R. @ A.501-502
 S.L. @ A 503-504
 FOH Desk GrandMA3 Mode 3
 2 x Guest DMX lines
 2 x Guest LAN lines

VENUE
Store Scene
 MANAGER - CONTACT
Anders Linnet
+45 27102639
al@nordic.dk


SHOW DATE
2025

SCALE
NOT TO SCALE

VERSION
V.1.1

PROJECT
Kløften Festival

DESIGN
Nordic Rentals

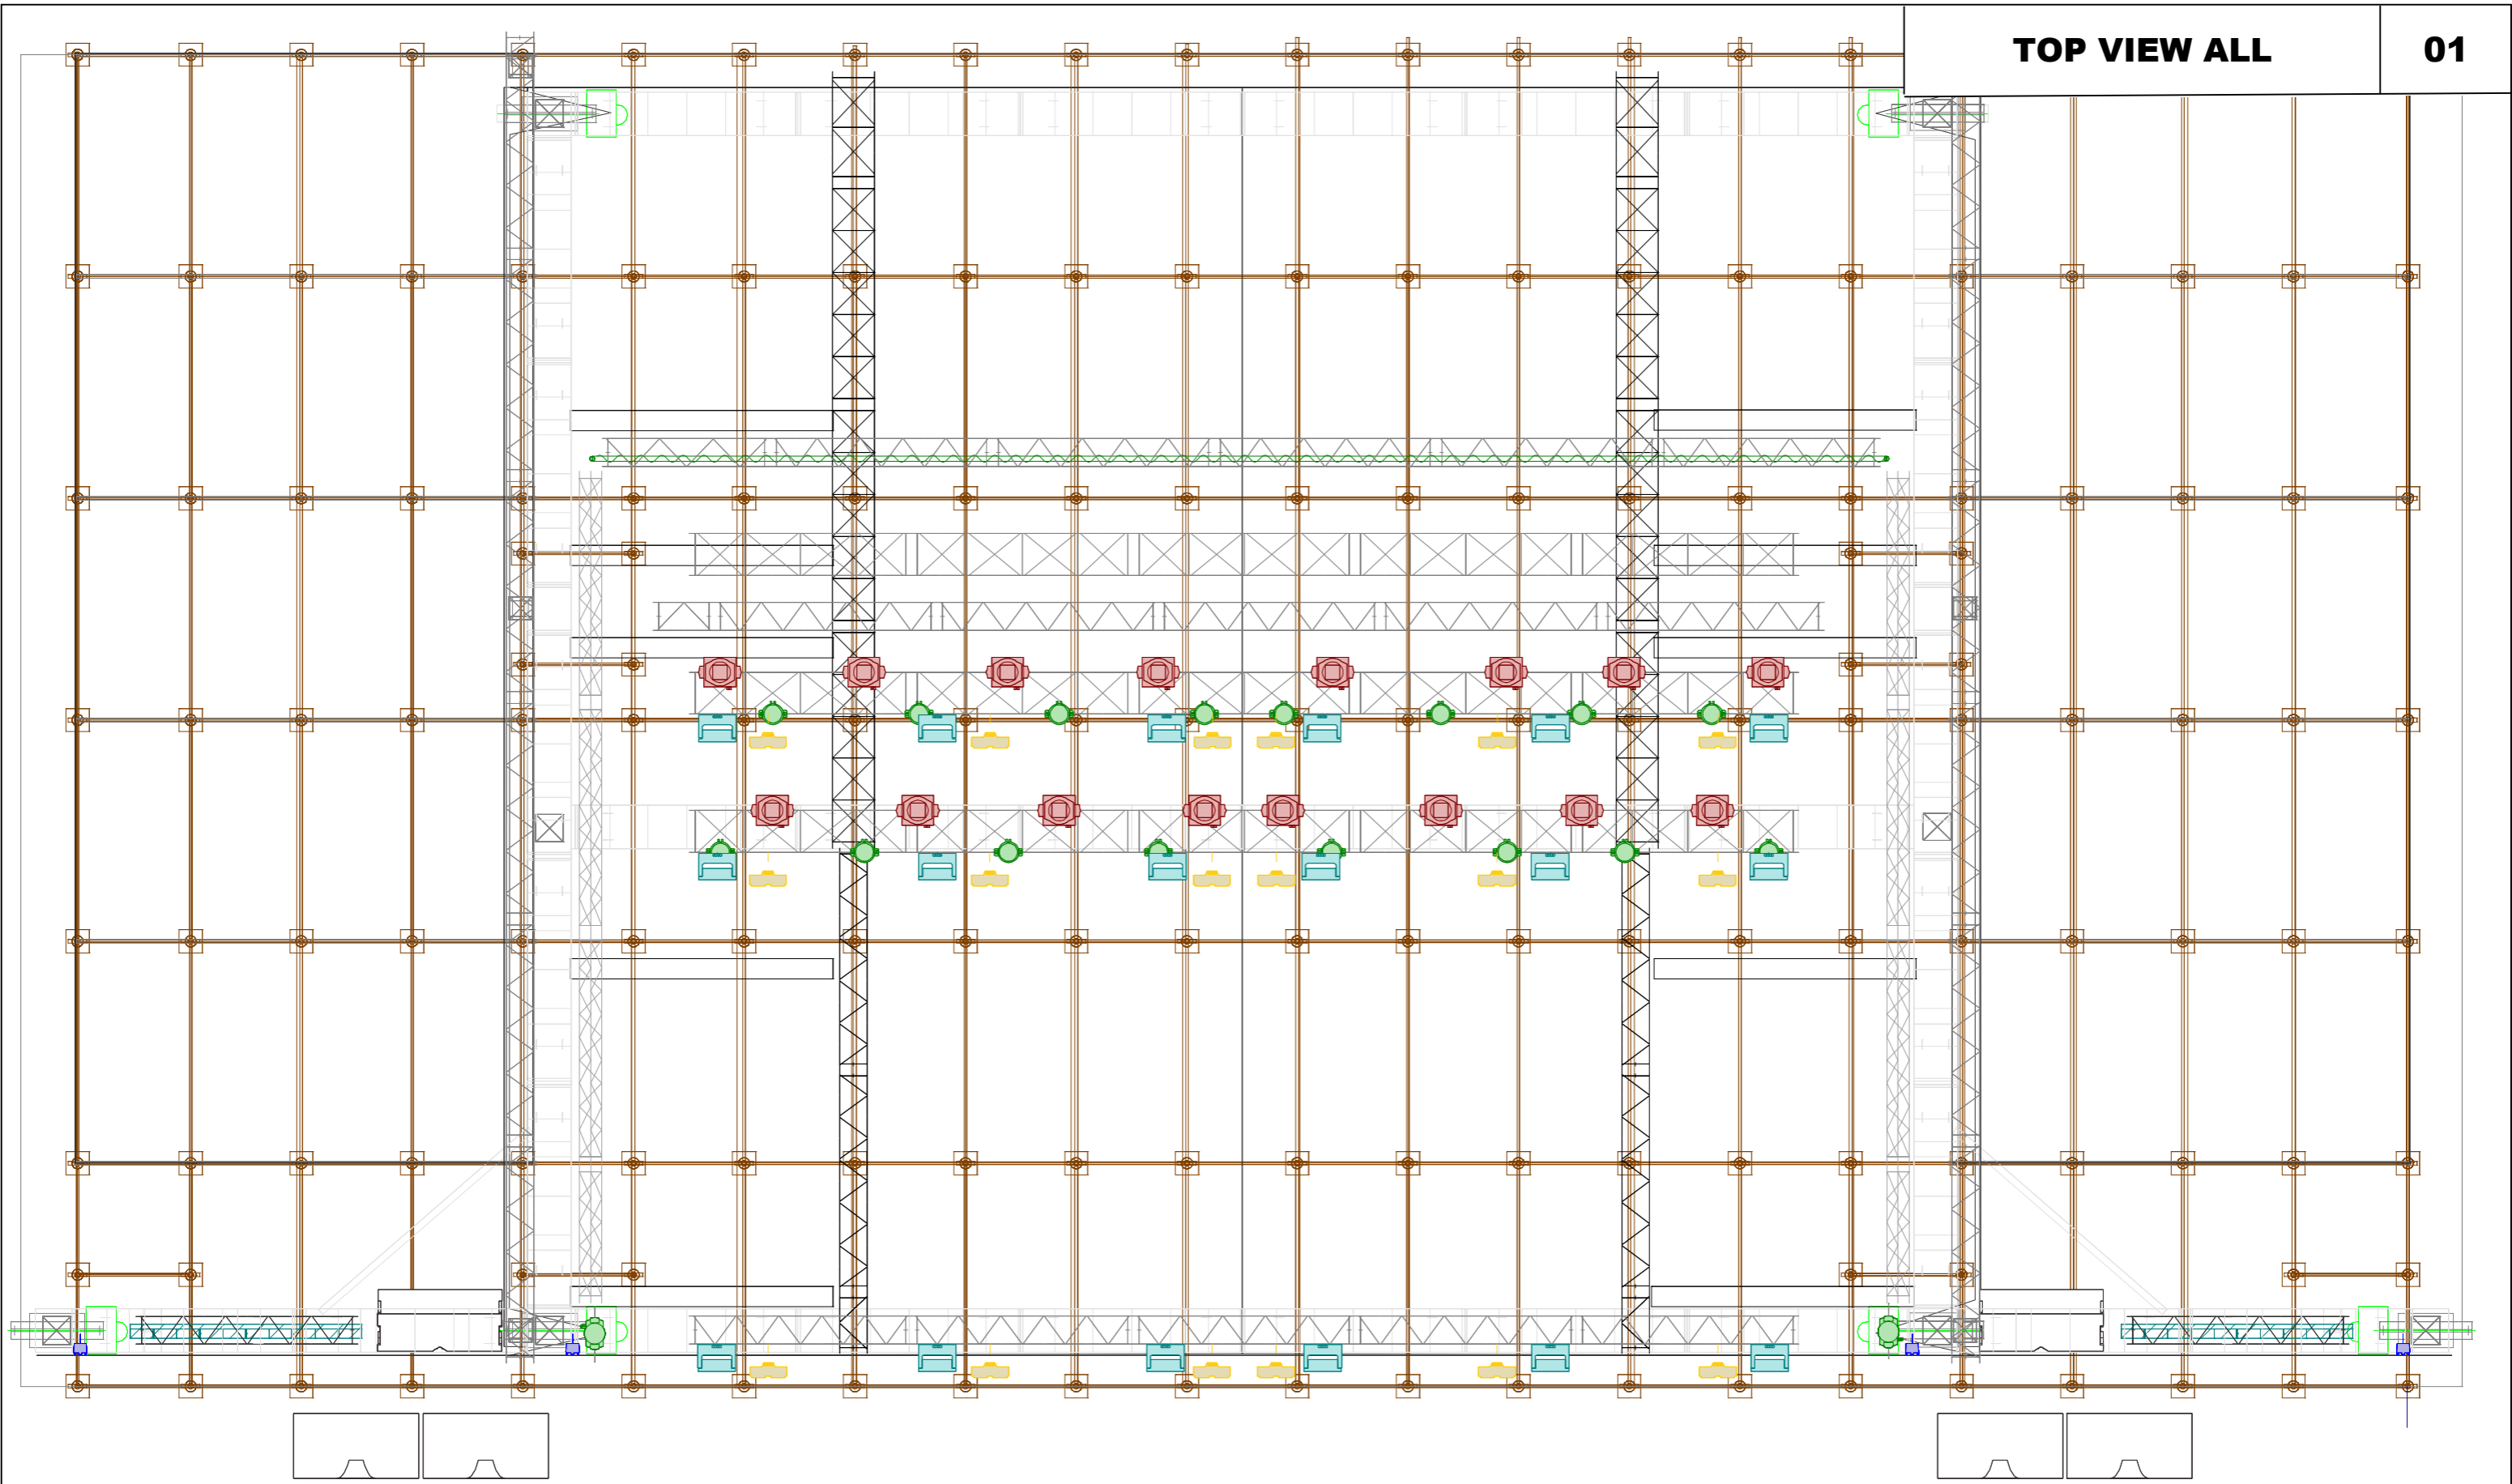

LEGEND							
Symbol	Name	Mode	Count	Symbol	Name	Mode	Count
	MAC Aura XB	Std.	16		Color Strike M	24	18
	MAC Viper XIP	16-Bit Ex.	16				
	Cluster B2FC	9	18				

NOTES
 2 X SMOKE + FAN
 S.R. @ A.501-502
 S.L. @ A 503-504
 FOH Desk GrandMA3 Mode 3
 2 x Guest DMX lines
 2 x Guest LAN lines

VENUE
Store Scene
 MANAGER - CONTACT
Anders Linnet
+45 27102639
al@nordic.dk

SHOW DATE
2025
 SCALE
NOT TO SCALE
 VERSION
V.1.1

PROJECT
Kløften Festival

DESIGN
Nordic Rentals