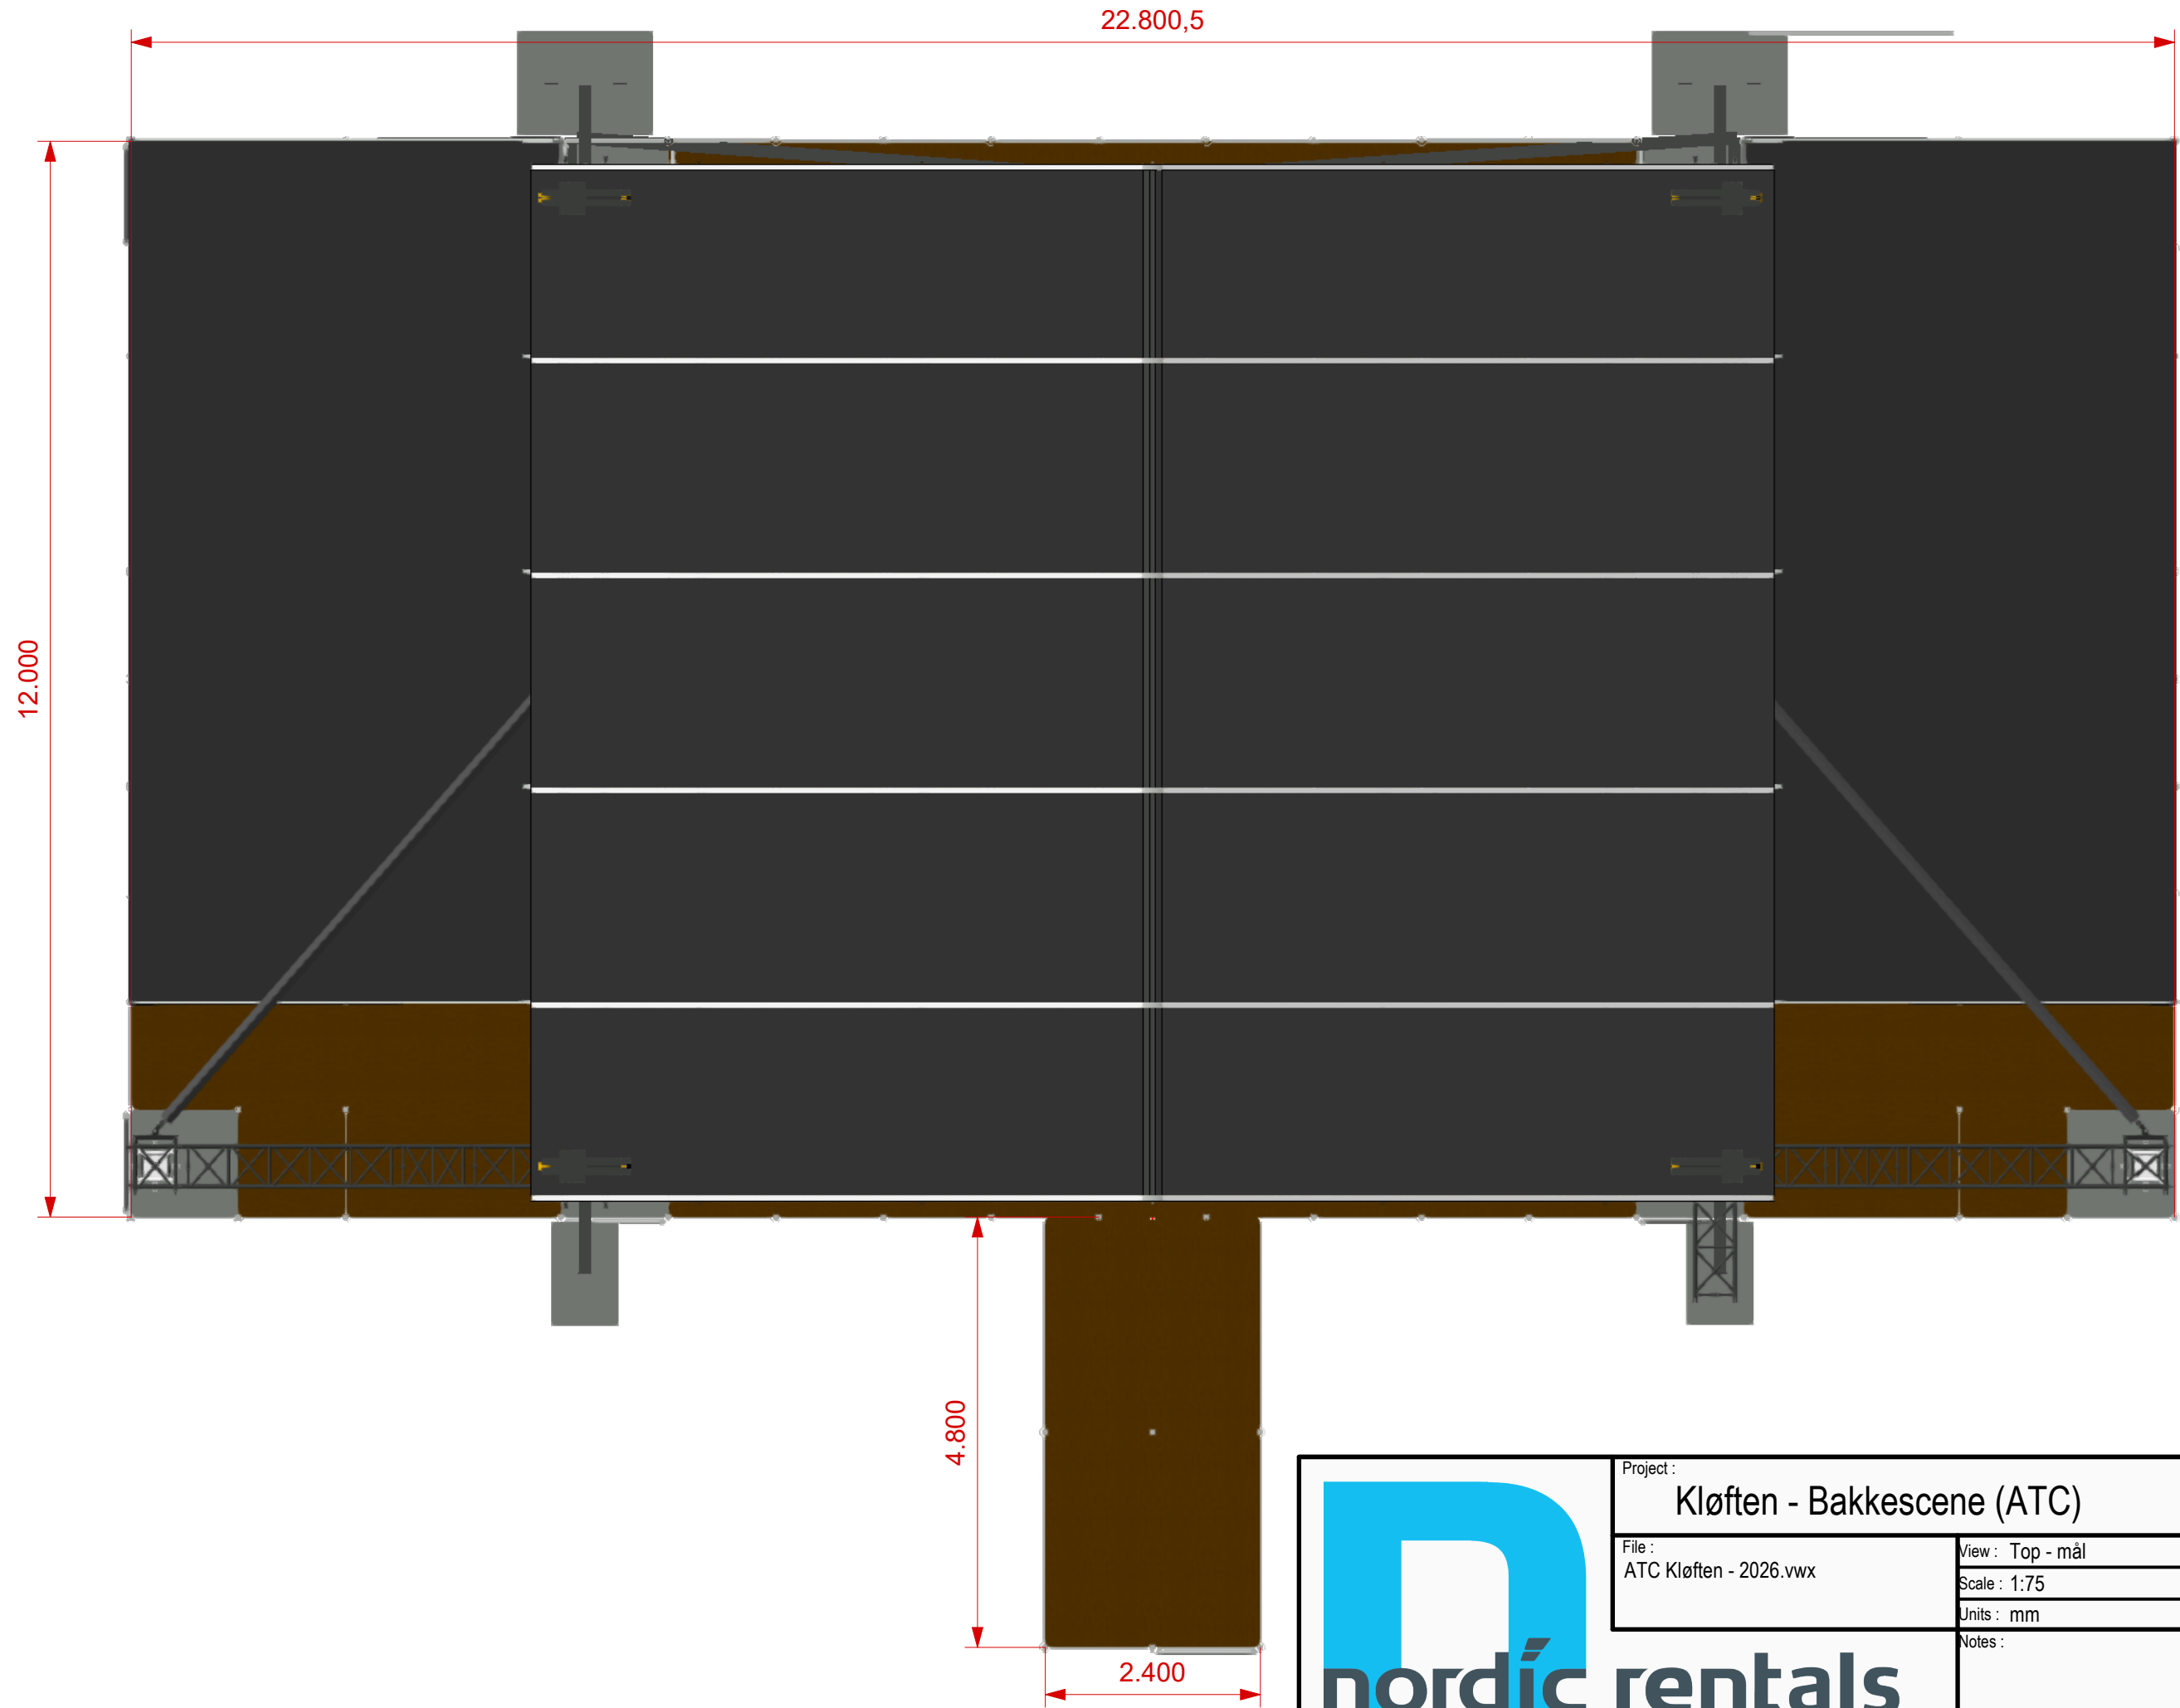

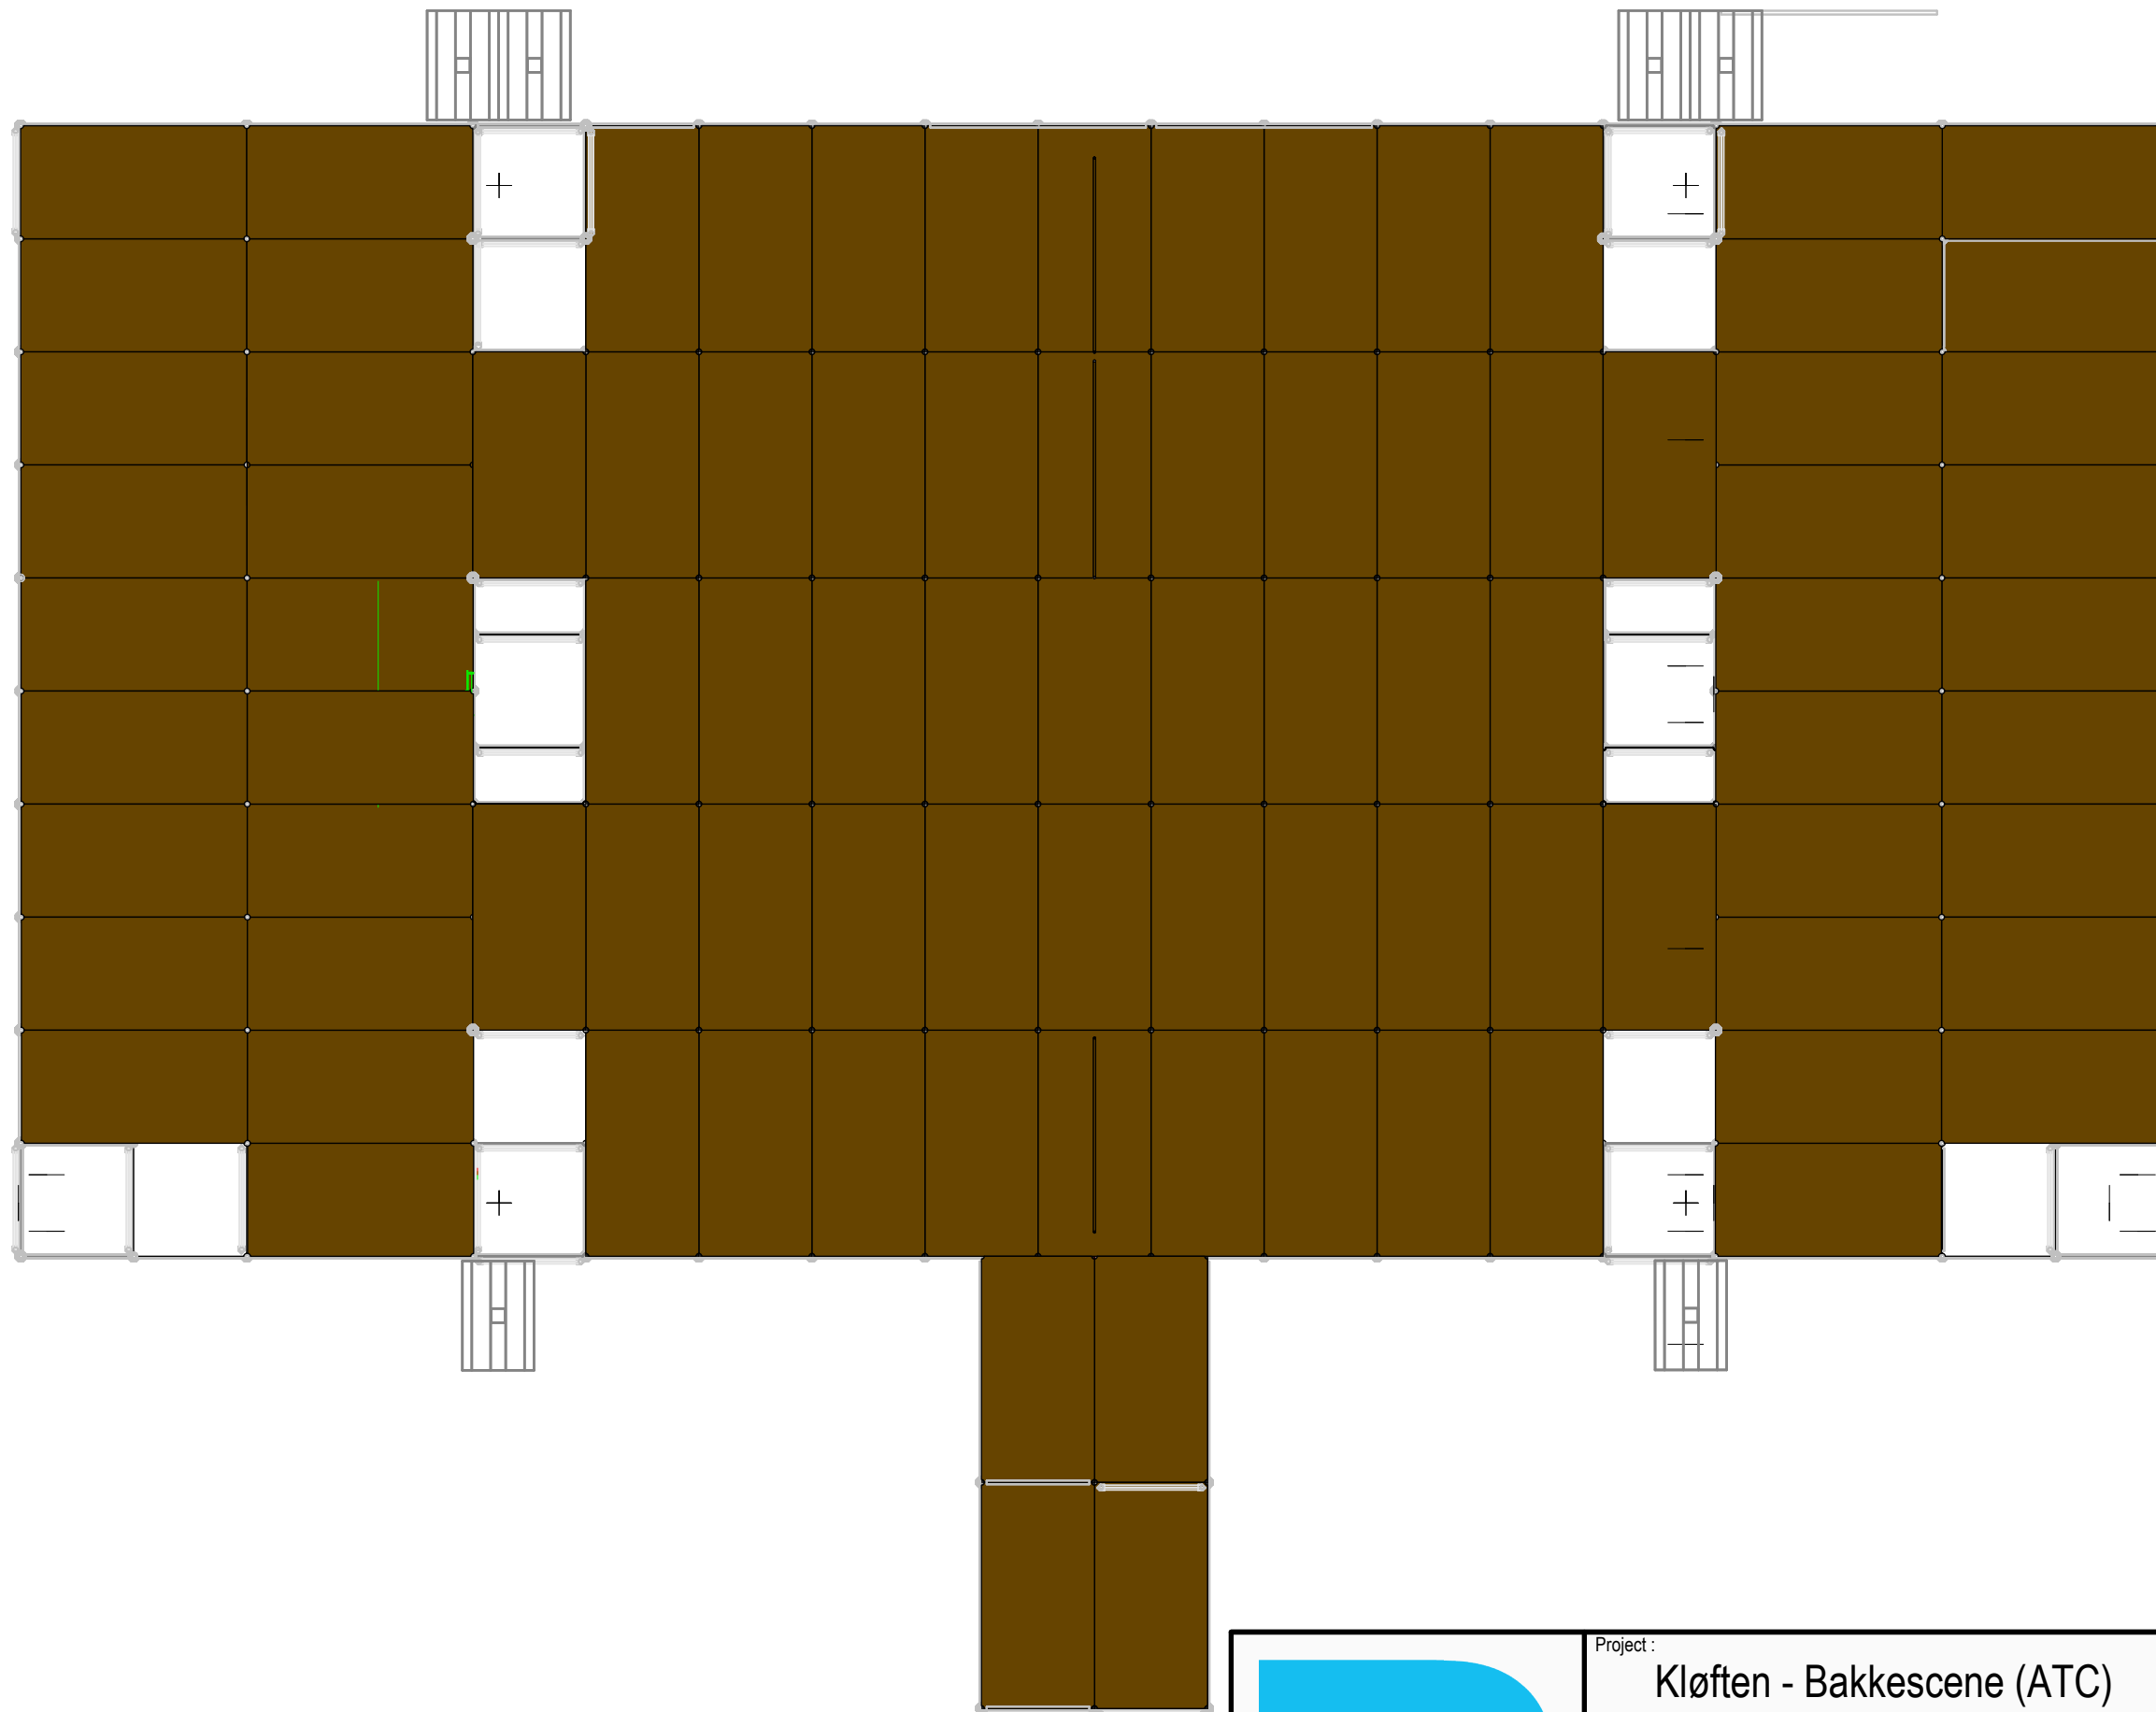

	Project : Kløften - Bakkescene (ATC)	
	File : ATC Kløften - 2026.vwx	View : Front iso
		Scale : 1:90
		Units : mm
	Notes :	Date :
		PM : ANLI
		Drawn By : MMM
		Page : 1/3



	Project : Kløften - Bakkescene (ATC)	
	File : ATC Kløften - 2026.vwx	View : Top - mål
	Scale : 1:75	Date :
	Units : mm	PM : ANLI
Notes :	Drawn By : MMM	Page : 2/3



	Project : Kløften - Bakkescene (ATC)	
	File : ATC Kløften - 2026.vwx	View : Top - gulv
	Scale : 1:75	Date :
	Units : mm	PM : ANLI
Notes :	Drawn By : MMM	Page : 3/3